
### LEGEND

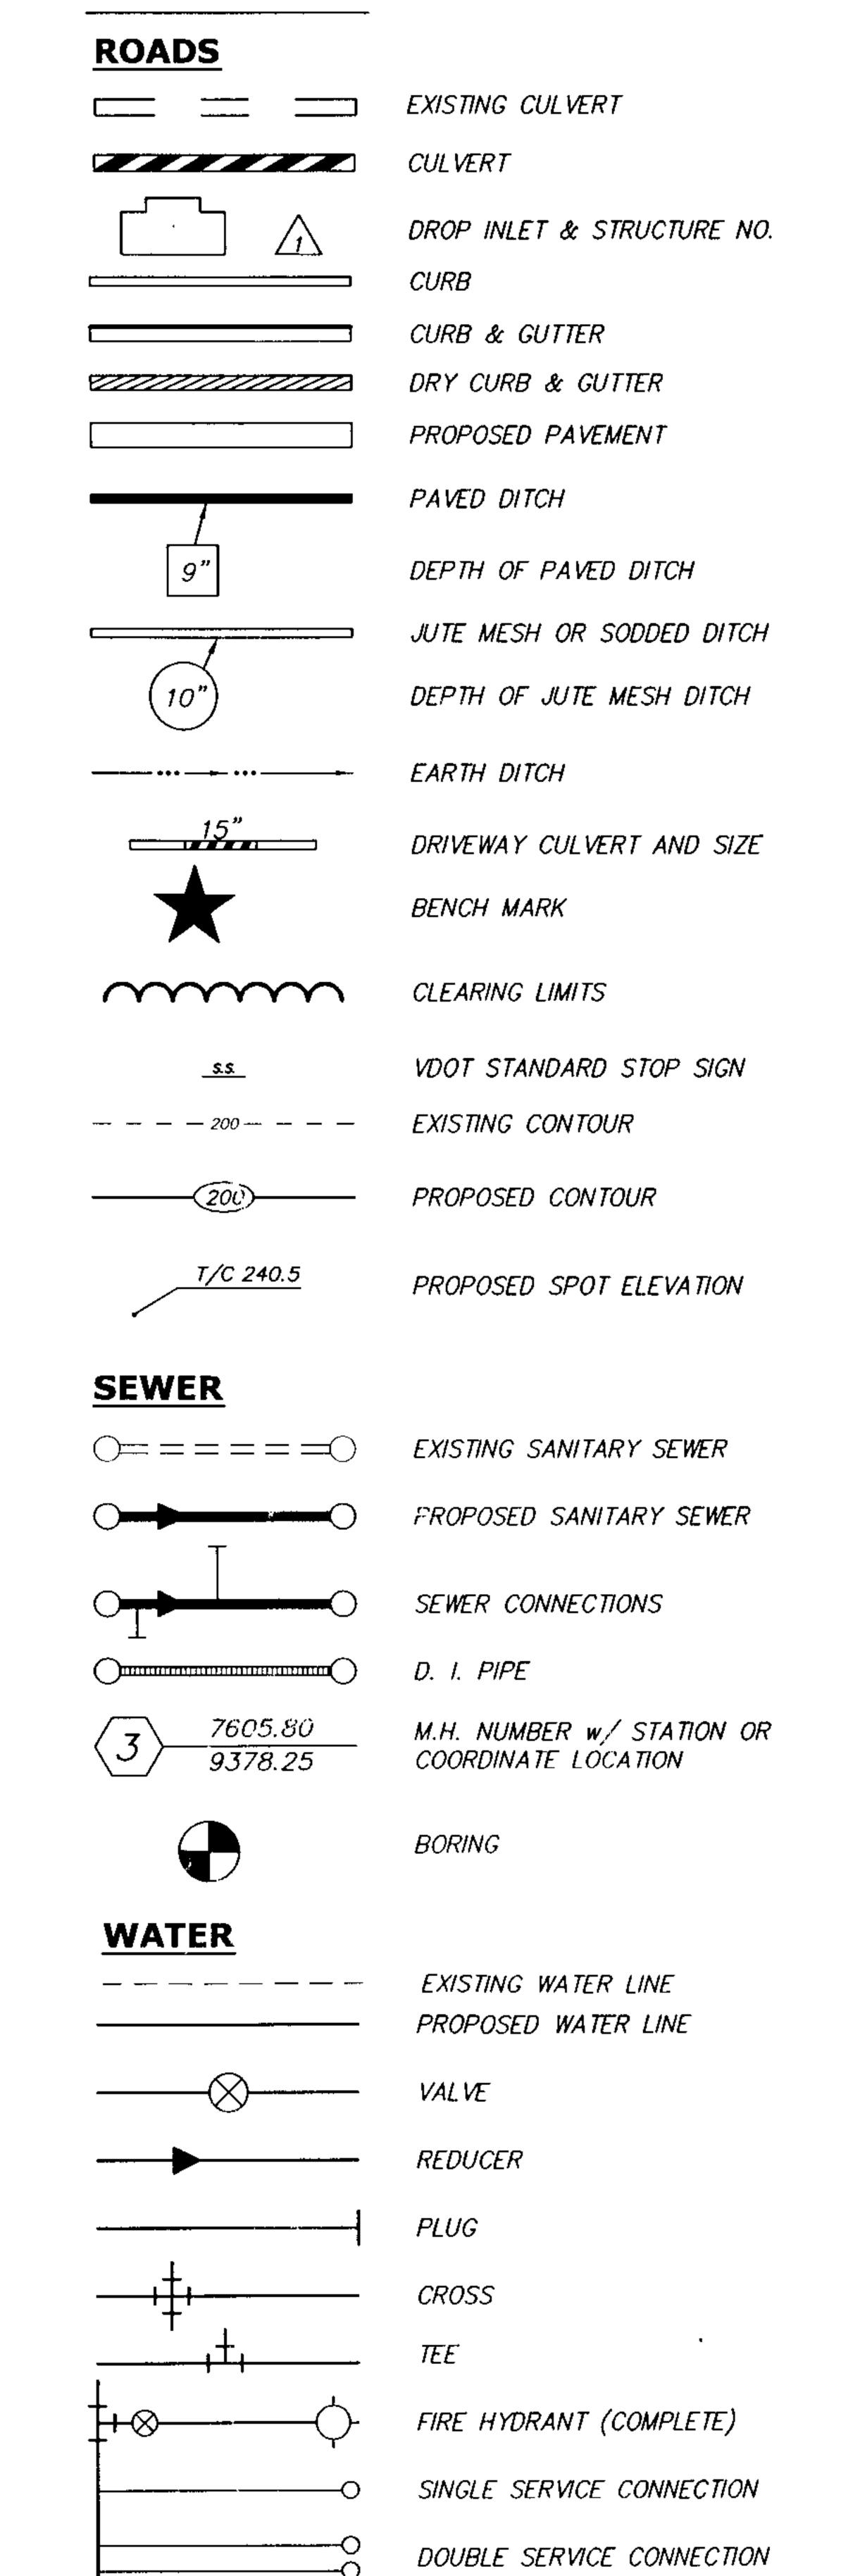

### REVISIONS

DATE	SHEET NUMBERS	DATE	SHEET NUMBERS
4-13-07	ALL		
6-4-07	ALL	-·	
7-24-07	1-5		
10-3-07	3-5		
<u> </u>			
·-·	<u> </u>	<u></u>	

# MONCOL SUBDIVISION

## BLAND DISTRICT PRINCE GEORGE COUNTY, VA

### TETTERTON & ASSOCIATES

Owner & Developer

FEBRUARY 26, 2007

TAX MAP #:PART OF 130(0A)00-014-0

#### VIRGINIA DEPARTMENT OF TRANSPORTATION PETERSBURG RESIDENCY SUBDIVISION AND SITE CONSTRUCTION PLAN GENERAL NOTES

- DEPARTMENT OF TRANSPORTATION'S SPECIFICATIONS AND STANDARDS. LAND USE PERMITS (LUP—A) MUST BE OBTAINED FROM THE VIRGINIA DEPARTMENT OF TRANSPORTATION PRIOR TO BEGINNING ANY

- WORKSHEET APPENDIX IV SHALL BE INCLUDED WITH THE INITIAL PLAN SUBMITTAL FOR EACH PROPOSED PAVEMENT SECTION UTILIZING THE PREDICTED SOIL SUPPORT VALUE SHOWN IN APPENDIX I OF THE PAVEMENT DESIGN GUIDE.
- THE CONTRACTOR SHALL VERIFY THE ELEVATIONS OF ALL POINTS OF CONNECTION OR PROPOSED WORK TO EXISTING CURBS, SANITARY LINES, WATER LINES, ETC., PRIOR TO CONSTRUCTION
- UPON DISCOVERY OF SOILS THAT ARE UNSUITABLE FOR FOUNDATIONS. SUB GRADES. OR OTHER ROADWAY CONSTRUCTION PURPOSES. THE CONTRACTOR SHALL IMMEDIATELY CONTACT A GEOTECHNICAL ENGINEER AND VDOT. THESE AREAS SHALL BE EXCAVATED BELOW PLAN GRADE AS DIRECTED BY THE GEOTECHNICAL ENGINEER, BACKFILLED WITH SUITABLE MATERIAL AND COMPACTED IN ACCORDANCE WITH CURRENT VDOT SPECIFICATIONS.
- 8. ALL STORM SEWER DESIGN AND CONSTRUCTION TO BE IN ACCORDANCE WITH CURRENT VOOT INSTRUCTIONAL AND & IIM LD-94 (D) 121.15.
- 9. ALL STORM SEWER PIPES SHALL BE REINFORCED TONGUE AND GROOVE CONCRETE PIPE IN ACCORDANCE WITH ASTM-C-76. PIPE WITHIN THE RIGHT OF WAY SHALL BE A MINIMUM CL-III OR GREATER IN ACCORDANCE WITH CURRENT VOOT STANDARDS AND
- SPECIFICATIONS. 10. IF PRE-CAST UNITS ARE TO BE USED, VDOT SHALL BE NOTIFIED AND THE MANUFACTURER SHALL SUBMIT DRAWING DETAILS FOR REVIEW. CERTIFICATION AND VDOT STAMP WILL BE REQUIRED ON ALL UNITS.
- 11. ALL CONCRETE SHALL BE CLASS A3-AE (AIR ENTRAINED 3,000 PSI). 12. ALL ENTRANCES ARE TO BE DESIGNED AND CONSTRUCTED IN ACCORDANCE WITH CURRENT VDOT STANDARDS. RESIDENTIAL LOT ACCESS SHALL BE PROVIDED PER THE FOLLOWING CRITERIA:
  - (a) VDOT ROLLTOP ENTRANCES SHALL BE INSTALLED WHEN LOCATED ALONG ROLLTOP CURB AND GUTTER. THE CONTRACTOR IS TO LOCATE THE ENTRANCE FOR INSPECTION FOR INSPECTION BY VDOT 48 HOURS PRIOR TO ENTRANCE INSTALLATION.
- (b) VDOT STANDARD CG-9D ENTRANCES SHALL BE INSTALLED WHEN LOCATED ALONG CG-6 CURB AND GUTTER. THE SAW-CUTTING REMOVAL OF THE STANDING CURB IS UNACCEPTABLE WHEN INSTALLING AN ENTRANCE ON EXISTING CURB AND GUTTER. CONTACT VDOT FOR INSPECTION 48 HOURS PRIOR TO ENTRANCE INSTALLATION.
- 13. THE DEVELOPER IS RESPONSIBLE FOR FURNISHING AND INSTALLING ALL TRAFFIC CONTROL SIGNS WITHIN THE DEVELOPMENT 14. DESIGN CHANGES SPECIFYING MATERIALS CHANGES AND/OR FIELD CHANGES FROM THE APPROVED PLANS. SHALL BE RESUBMITTED 1

EXISTING AND/OR PROPOSED RIGHT OF WAY REQUIRED BY THE DEVELOPMENT.

VDOT PRIOR TO PROCEEDING WITH THE WORK. A LETTER OF EXPLANATION SHALL ACCOMPANY THE REVISED PLANS AND/OR DRAINAGE COMPUTATIONS, AND SHALL BE SUBMITTED, TO VDOT FOR REVIEW AND APPROVAL BY THE RESIDENT ENGINEER. 15. CONTRACTOR SHALL VERIFY LOCATION AND ELEVATION OF ALL UNDERGROUND UTILITIES SHOWN ON PLANS IN AREAS OF CONSTRUCTION PRIOR TO STARTING WORK. CONTACT ENGINEER IMMEDIATELY IF LOCATION OR ELEVATION IS DIFFERENT FROM THAT SHOWN ON PLAN. IF THERE APPEARS TO BE A CONFLICT, AND/OR UPON DISCOVERY OF ANY UTILITY NOT SHOWN ON THIS PLAN, CALL MISS UTILITY OF CENTRAL VIRGINIA AT 1-800-552-7001. THE DEVELOPER SHALL BE RESPONSIBLE FOR THE RELOCATION OF ANY UTILITY WITHIN

- 16. ALL STREETLIGHTS SHALL BE LOCATED A MINIMUM OF 9.5' FROM THE EDGE OF PAVEMENT ON CURB AND GUTTER STREETS AND/OR
- LOCATED A MINIMUM OF 5.5' BEHIND THE DITCH LINE ON OPEN DITCH STREETS.
- 18. THE INSTALLATION OF SEWER, WATER, AND GAS MAINS (INCLUDING SERVICE LATERALS AND SLEEVES) SHALL BE COMPLETED PRIOR TO
- 9. ALL ROADSIDE DITCHES SHOWN AS PAVED ON PLANS ARE TO BE PAVED IN ACCORDANCE WITH THE STANDARD TYPICAL SECTION AS SHOWN ON THE PLANS. GENERALLY, ALL DITCHES WITH SLOPES EXCEEDING 5% OR LESS THAN 0.75% SHALL BE PAVED UNLESS
- 20. VDOT APPROVAL OF THESE PLANS WILL EXPIRE THREE (3) YEARS FROM THE DATE OF APPROVAL.
- 11. VOOT SHALL HAVE PERFORMED THE REQUIRED FIELD INSPECTION (PROOF ROLL) PRIOR TO PLACEMENT OF THE AGGREGATE BASE COURSE(S). CONTACT VDOT FOR SUBGRADE INSPECTION 48 HOURS PRIOR TO SCHEDULING PLACEMENT OF AGGREGATE BASE
- 22. THE SCHEDULING OF AGGREGATE BASE INSTALLATION AND SUBSEQUENT PAVING ACTIVITIES SHALL ACCOMMODATE FORECAST WEATHER CONDITIONS PER SECTION 315 OF THE ROAD AND BRIDGE SPECIFICATIONS.
- 23. VDOT SHALL HAVE APPROVED THE AGGREGATE BASE COURSE(S) FOR DEPTH, TEMPLATE AND PERFORMED THE REQUIRED FIELD INSPECTION (PROOF ROLL) PRIOR TO PLACEMENT OF ANY SURFACE COURSE(S). CONTACT VDOT FOR INSPECTION OF THE AGGREGATE BASE COURSE(S) 48 HOURS PRIOR TO APPLICATION OF THE SURFACE COURSE(S).
- FOLLOWS: FOR STREETS LESS THEN 200' IN LENGTH, ONE TEST IS TO BE PERFORMED, FOR STREETS 200' TO 500' IN LENGTH, TWO TESTS
- TO BE PERFORMED AT EACH INTERSECTION WITH AN EXISTING ROAD AND EVERY 500'. 25. A GEOTECHNICAL ENGINEER IS TO ASCERTAIN CAUSE AND CERTIFY RECOMMENDED METHOD OF REPAIR FOR ALL PAVEMENT STRUCTURAL FAILURES PRIOR TO STATE ACCEPTANCE.
- 26. ALL VEGETATION AND ORGANIC MATERIAL IS TO BE REMOVED FROM THE RIGHT OF WAY LIMITS PRIOR TO CONDITIONING OF THE
- 27. CERTIFICATION AND SOURCE OF MATERIALS SHALL BE SUBMITTED TO VDOT FOR ALL MATERIALS AND BE IN ACCORDANCE WITH THE ROAD AND BRIDGE SPECIFICATIONS AND ROAD AND BRIDGE STANDARDS.
- 28. THE NECESSITY AND LOCATIONS FOR ADDITIONAL VDOT STANDARD UNDERDRAINS TO BE DETERMINED AT TIME OF SUBGRADE
- INSPECTION BY THE RESIDENT ENGINEER. 29. APPROVAL OF A DETAILED CONSTRUCTION SEQUENCING/MAINTENANCE OF TRAFFIC NARRATIVE FOR THE WORK ZONE IS A PREREQUISITE
- FOR ISSUANCE OF A LAND USE PERMIT ALLOWING ACCESS TO AND CONSTRUCTION WITHIN VOOT MAINTAINED RIGHT-OF-WAY. 30. VDOT SHALL BE PROVIDED DOCUMENTATION THAT ALL IN-PLACE PAVEMENTS MEET OR EXCEED THE APPROVAL PAVEMENT DESIGN THICKNESS PRIOR TO STATE ACCEPTANCE.
- 31. ALL PLANS FOR PROPOSED NON-STANDARD IMPROVEMENTS THAT ARE TO BE INSTALLED WITHIN THE ULTIMATE VDOT RIGHT OF WAY; IE., SIDEWALK, PAVEMENT SECTIONS, LANDSCAPING, IRRIGATION SYSTEMS, LIGHTING, BOLLARDS, SIGNAGE, ETC., MUST BE SUBMITTED FOR REVIEW AND APPROVAL PRIOR TO INSTALLATION.
- 32. DITCHES AND STORM SEWER OUTFALLS WITHIN THE RIGHT OF WAY SHOWN AS NOT REQUIRING PROTECTION SHALL BE INSPECTED BY VDOT AFTER THE CONSTRUCTION IS COMPLETE. ANY AREAS THAT ARE ERODING SHALL BE STABILIZED AS DIRECTED BY VDOT.

