

HALF SECTION IN CUT


The state of the s

HALF SECTION IN FILL

\* 1 1/2:1 SLOPES PERMISSIBLE WITH ADEQUATE SLOPE PROTECTION, SUITABLE SOILS, AND WHERE A HARDSHIP IS DEMONSTRATED NOTE: VDOT STANDARD UD-1 AND UD-2 UNDERDRAINS SHALL BE INSTALLED WHERE REQUIRED BY THE CONTY ENGINEER

TYPICAL ROAD SECTION

NO SCALE

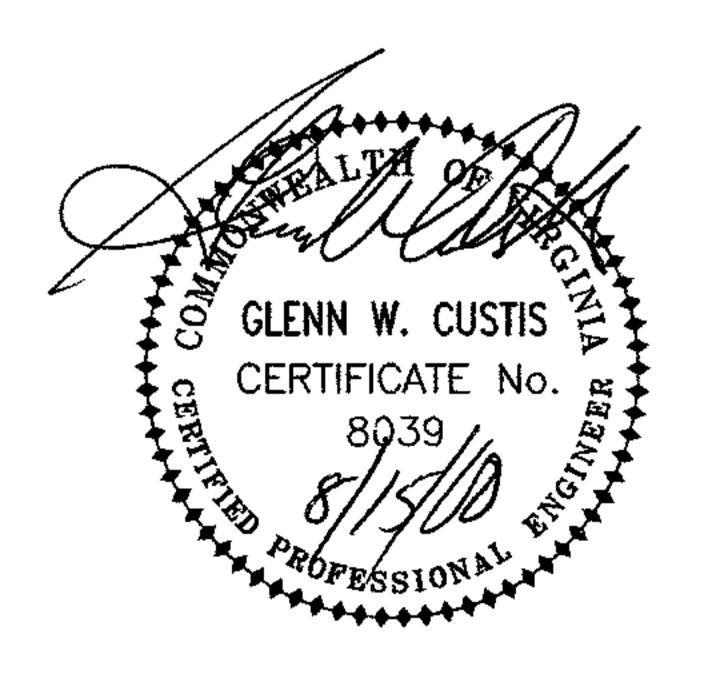

P-VPROJECTS\R00\R00223\R00223-03L\DWG\0022303DTDWG

Draper Aden Associates

Blacksburg • Richmond, Virginia

Engineering • Surveying • Environmental Services

Property (Approximate Approximate Appro

DESIGNED: CMS
DRAWN: DAA
CHECKED: GWC \_\_\_\_
DATE: 8/13/00

ROAD DETAILS
SOUTH POINT BUSINESS PARK ACCESS ROAD
PRINCE GEORGE COUNTY, VIRGINIA

SCALE: AS SHOWN

PLAN NO.

REVISIONS:

3L

T-R00223.03L