

SHEET INDEX

NOTES, QUANTITIES, & LEGEND (COVER) PLAN-PROFILE

GENERAL NOTES

OWNER AND DEVELOPER:

ROSLYN FARM CORP. ROBERT WALKER 208 NORTH MARKET STREET PETERSBURG, VIRGINIA 23804 PHONE: (804) 862-1012

ZONING: M

4. TAX MAP NUMBER: 22B(1)-1,1A, & B

APPROXIMATE MATERIAL QUANTITIES

SEWER

EROSION CONTROL

1 EA

8" DI CL 52 S/L 6" PVC SERVICE 6" PLUG 48" MANHOLE STD. FRAME & COVER INTO EXIST. MH


EC-1A (10'x8'x1') FOR PARKING AND DRIVE AREAS)

QUANTITIES AS SHOWN ARE APPROXIMATE ONLY. CONTRACTORS SHOULD MAKE THEIR OWN TAKEOFFS.

RFVISIONS

DATE	SHEET NUMBERS	DATE	SHEET NUMBERS
5-24-91	1 & 2		
·	· ·-· · · · · · · · · · · · · · · ·		
			
	V=		
<u></u>			
			
	~~~~~~~~~~~~~~~~~~~~~~~~~~~~~~~~~~~~~~		

FRINCE GEORGE CO., VILVUILIVILI

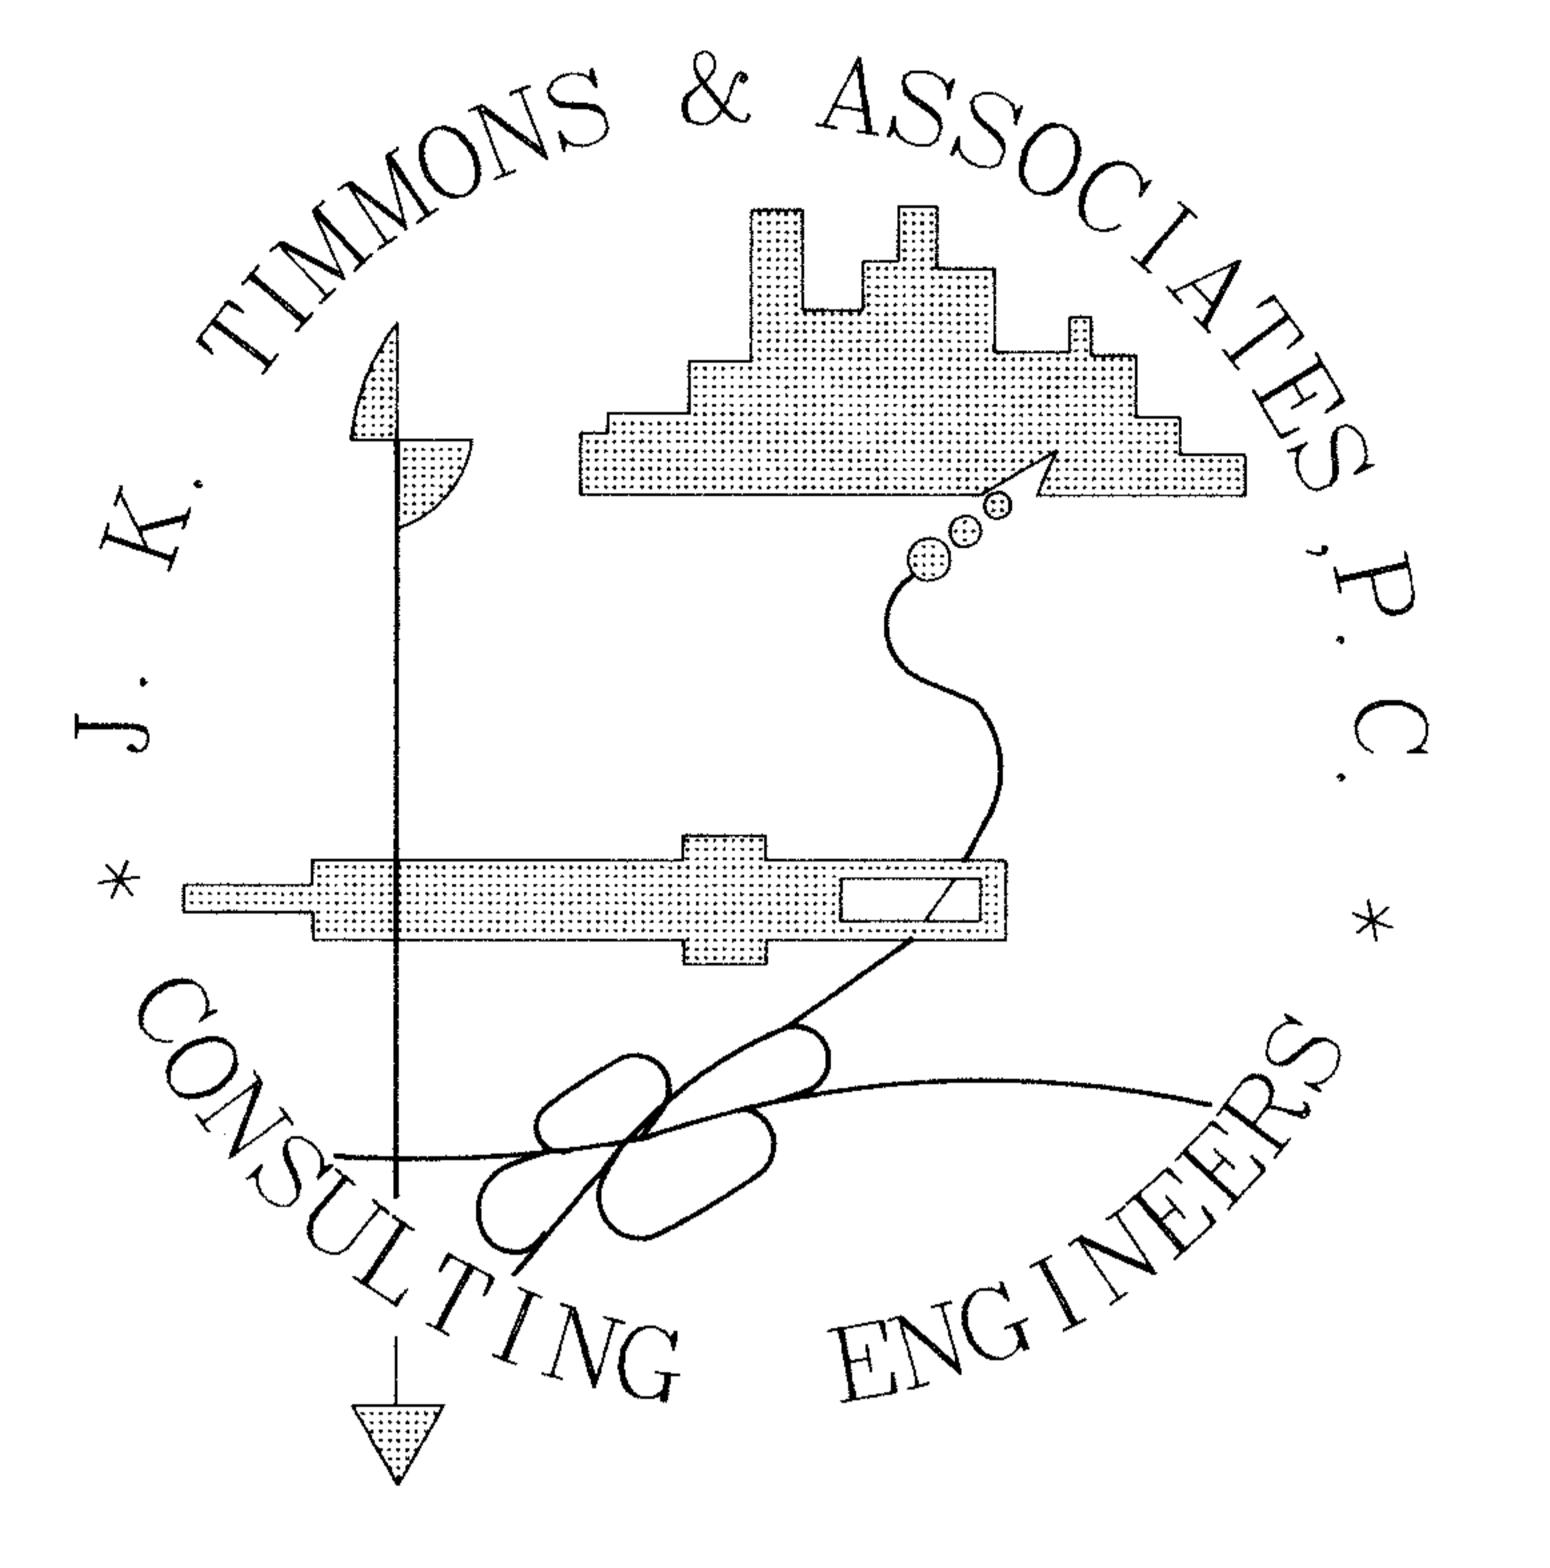

## CONSTRUCTION NOTES

- JANUARY 1, 1989 EDITION OF ROAD AND BRIDGE SPECIFICATIONS AND JANUARY 1, 1989 EDITION OF THE ROAD DESIGNS AND STANDARDS OF THE VIRGINIA DEPARTMENT OF HIGHWAYS SHALL GOVERN THE FOLLOWING:
  - 1. POURING, CURING, FORMS, WORKMANSHIP, ETC. OF ALL CONCRETE USED ON THIS PROJECT.
- STABILIZED BASE COURSE MATERIAL.
- MATERIALS AND INSTALLATION OF ALL PIPE CULVERTS.
- 2. ALL GRADE STAKES DESTROYED BY THE CONTRACTOR, SHALL BE REPLACED AT HIS EXPENSE.
- EXCESS EXCAVATION TO BE DISPOSED OF AS DIRECTED BY THE ENGINEER.
- 4. CONTRACTOR SHALL AQUIRE ANY AND ALL NECESSARY CONSTRUCTION PERMITS.
- STAKING SHALL BE DONE ONLY BY A CERTIFIED LAND SURVEYOR. DO NOT STAKE FROM THESE PLANS. ENGINEER WILL FURNISH A DETAILED STAKING SHEET UPON REQUEST.

### SEWER & WATER NOTES

- . ALL MATERIAL FOR SEWER SYSTEM SHOWN SHALL BE SUPPLIED AND INSTALLED IN ACCORDANCE WITH THE LATEST APPLICABLE SPECIFACTION OF PRINCE GEORGE.
- 2. ALL WORK SHALL BE SUBJECT TO INSPECTION BY UTILITY DEPARTMENT OFFICIALS. THE CONTRACTOR SHALL BE RESPONSIBLE FOR NOTIFICATION OF APPROPRIATE COUNTY OFFICIALS 48 HOURS PRIOR TO START OF WORK.
- SEWER GRADES ARE BASED ON U.S.C. AND G.S. DATUM.
- 4. THE UTILITY CONTRACTOR IS RESPONSIBLE FOR OBTAINING ANY HIGHWAY PERMITS AND SENDING A COPY TO THE COUNTY PRIOR TO START OF CONSTRUCTION.
- CONTRACTOR SHALL INSTALL 6" SEWER SERVICE CONNECTIONS AS SHOWN TO EDGE OF EASEMENT.
- 6. THE EXACT MANHOLE TOP SHALL HAVE THE CONE SECTION EXTEND A MINIMUM OF ONE FOOT ABOVE THE FINISHED GRADE.
- CONTRACTOR SHALL VERIFY LOCATION AND ELEVATION OF ALL UNDERGROUND UTILITIES SHOWN ON THE PLANS IN AREAS OF CONSTRUCTION PRIOR TO STARTING WORK. CONTACT ENGINEER IMMEDIATELY, IF: LOCATION OR ELEVATION IS DIFFERENT FROM THAT SHOWN ON THE PLAN, OF IF: THERE APPEARS TO BE A CONFLICT, AND UPON DISCOVERY OF ANY UTILITY NOT SHOWN ON THE PLAN CALL "MISS UTILITY" OF CENTRAL VIRGINIA: 1—800—552—7001 (TOLL FREE).
- 8. USE OF HEIGHT ADJUSTMENT RINGS WILL NOT BE ALLOWED EXCEPT UNDER PAVED SURFACES WHERE A MAXIMUM OF ONE RING IS PERMITTED.
- 9. A SMOOTH TRANSITION OF DROP MANHOLE MUST BE PROVIDED FOR EACH LATERAL OR SANITARY SEWER ENTERING A SANITARY MANHOLE.
- 10. SEWER ALIGNMENT HAS NOT BEEN TESTED FOR THE PRESENCE OF ROCK.
- 11. SEWER PIPE SHALL BE PVC, TO BE BID AT THE CONTRACTORS OPTION. ALL SEWER JOINTS SHALL BE CLASS A, BEDDING SHALL BE CLASS B MINIMUM IF PVC PIPE, BEDDING SHALL BE AS SHOWN IN DETAIL ON SHEET 2 OF 2.

## EROSION CONTROL NOTES

- ALL DISTURBED AREAS TO BE SEEDED WITHIN 15 DAYS AFTER ROUGH GRADING IS COMPLETED.
- 2. THE PRINCE GEORGE ENGINEERING OFFICE WILL BE NOTIFIED 24 HOURS IN ADVANCE OF ANY PLANS TO BEGIN CLEARING AND GRADING OPERATIONS.
- THE PRINCE GEORGE COUNTY ENGINEERING DEPARTMENT AND ALL OTHER INTERESTED COUNTY AGENCIES SHALL MAKE A CONTINUING REVIEW AND EVALUATION OF THE METHOD USED AND THE OVERALL EFFECTIVENESS OF THE EROSION AND SEDIMENT CONTROL PROGRAM.AN APPROVED EROSION AND SEDIMENT CONTROL PLAN MAY BE AMENDED BY THE PLAN APPROVING AUTHORITY IF ON SITE INSPECTION INDICATES THAT THE APPROVED CONTROL MEASURES ARE NOT EFFECTIVE IN CONTROLLING EROSION AND SEDIMENTATION OR BECAUSE OF CHANGED CIRCUMSTANCES THE APPROVED PLAN CANNOT BE CARRIED OUT.

