



## OPEN CUT TRENCH REPAIR/OVERLAY NO SCALE

HIS/HER REPRESENTATIVE.

THE OVERLAY ON LEE AND DELAVIAL STREETS SHALL BE FROM EDGE OF PAVEMENT TO EDGE OF PAVEMENT AND AS INDICATED ON ECOFF AVENUE. ASPHALT OVERLAY AND MILLING WILL BE PAID UNDER THE ASPHALT OVERLAY PAY ITEM, ALL OTHER ITEMS FROM THE PIPE TO THE ASPHALT CONCRETE BASE WILL BE PAID FOR UNDER THE TRENCH REPAIR PAY ITEM.

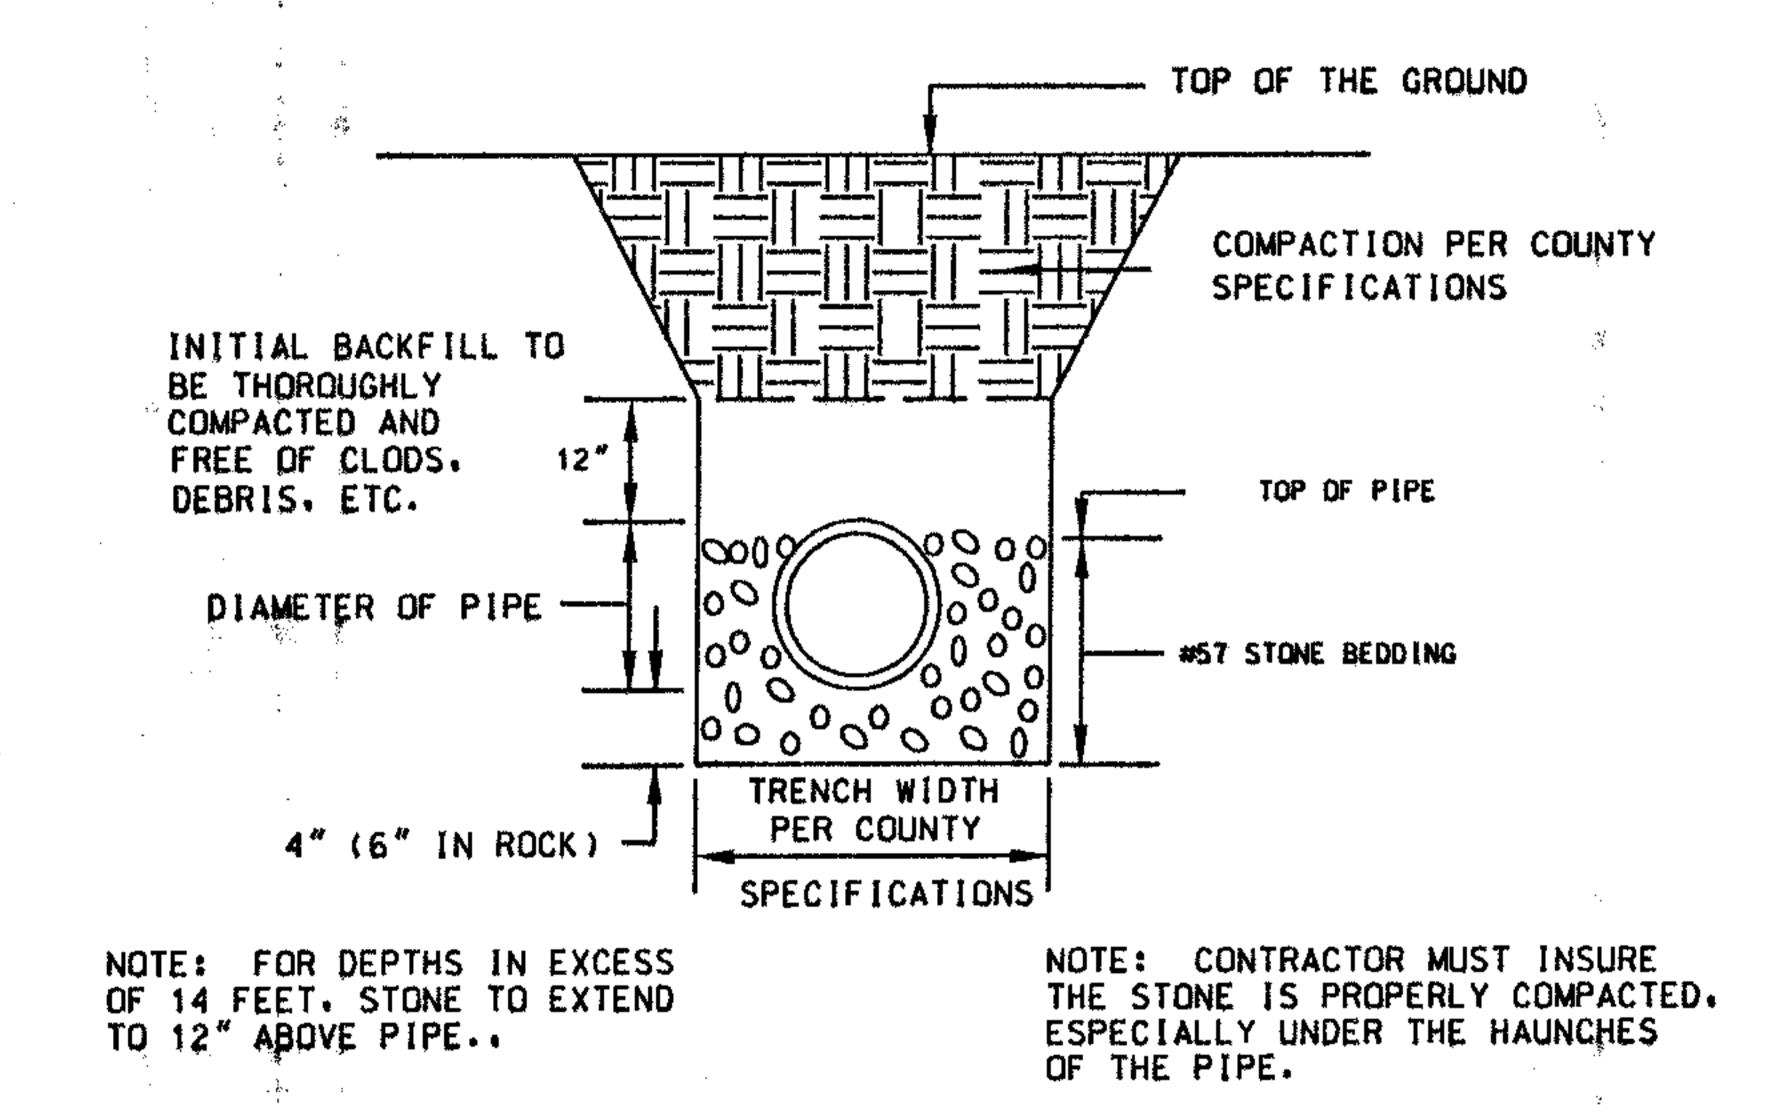


BEDDING AND BACKFILL DETAIL FOR PLASTIC SEWER PIPE

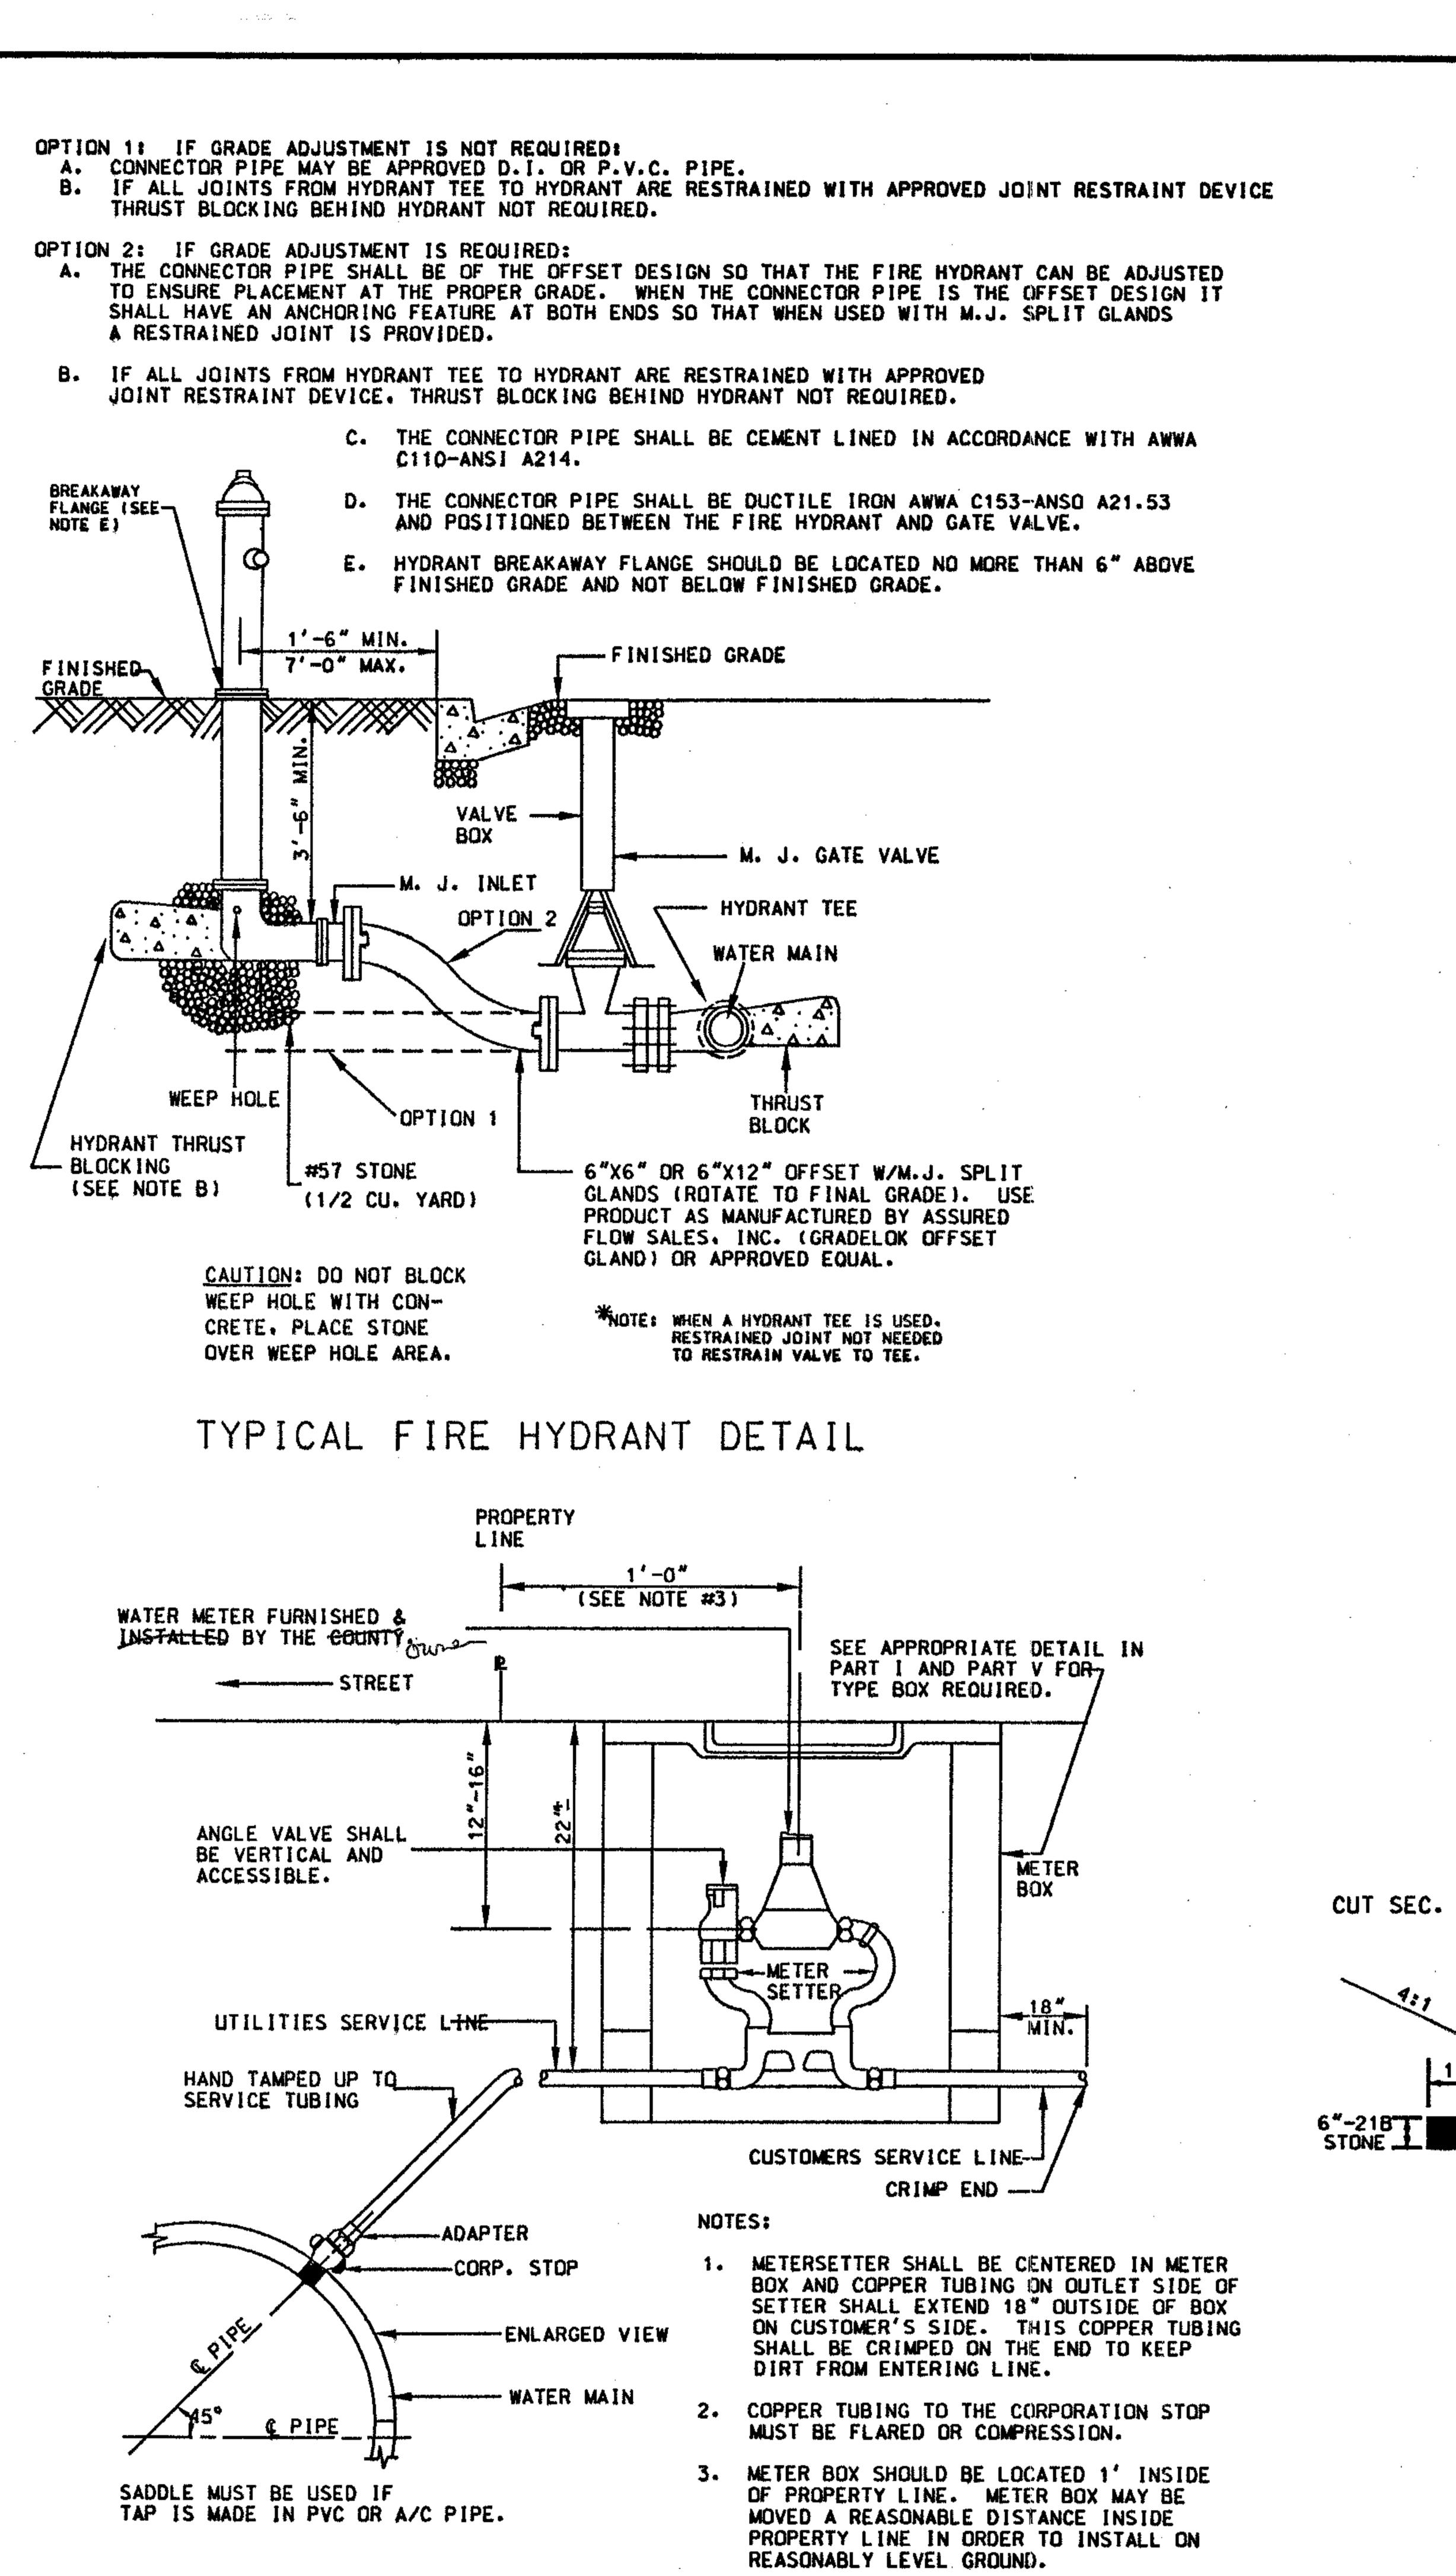

TYPICAL WATER METER CONNECTION FOR 3/4" & 1" SERVICES (5/8" AND 1" METERS)


4. SERVICES SHALL BE INSTALLED PRIOR TO TESTING.


5. BYPASS SHALL NOT BE ALLOWED FOR 1" RESIDENTIAL AND IRRIGATION METERS.

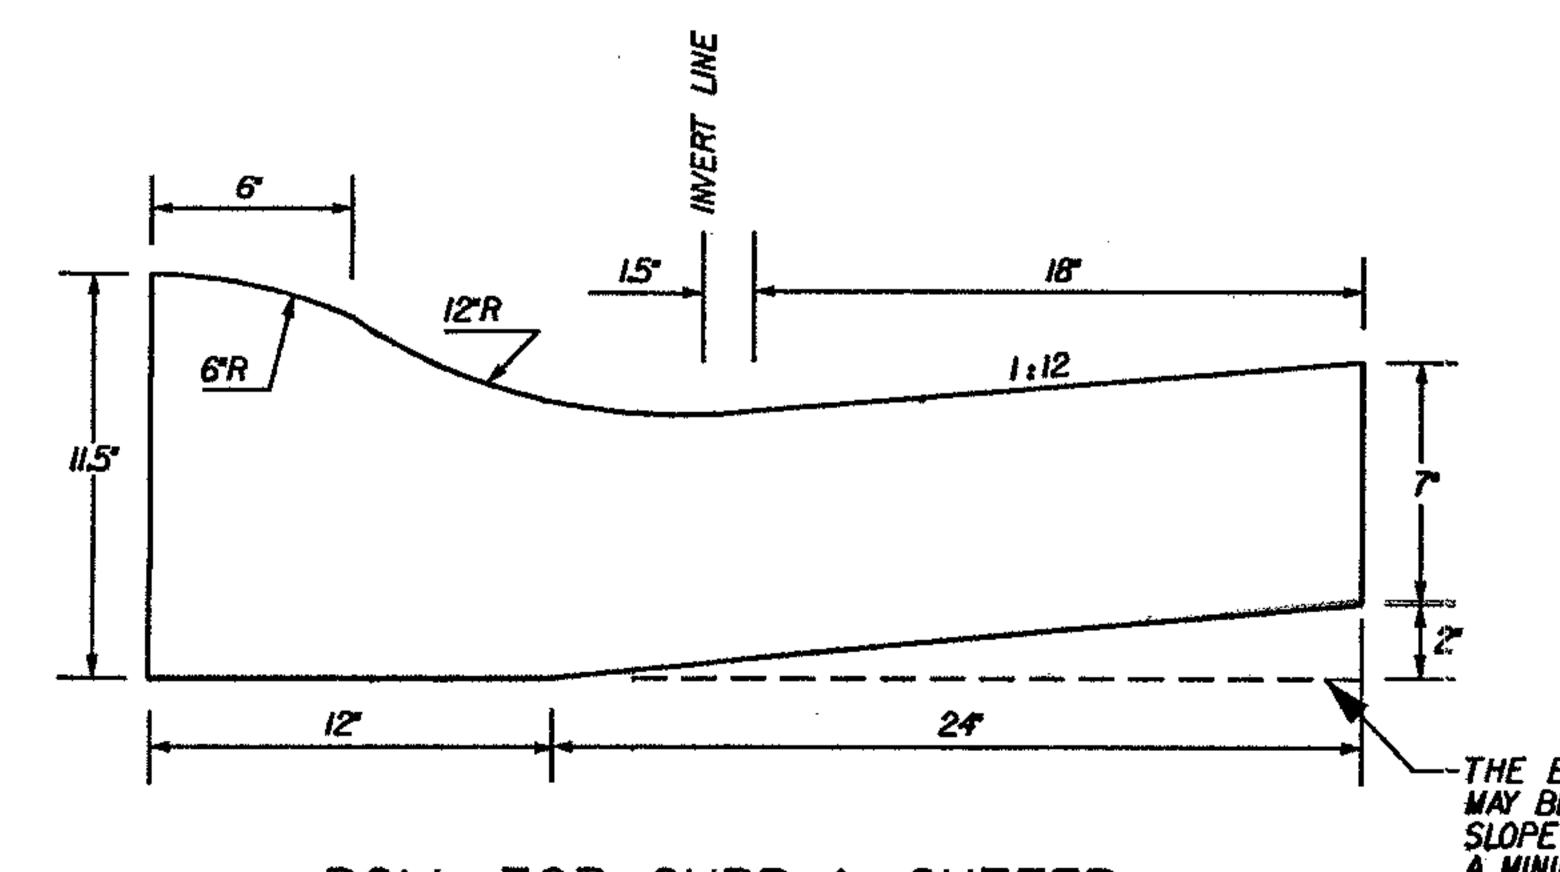


ROLL TOP CURB & GUTTER


REF: Pg. 30 OF THE VDOT SUBDIVISION STREET REQUIREMENTS (1996)

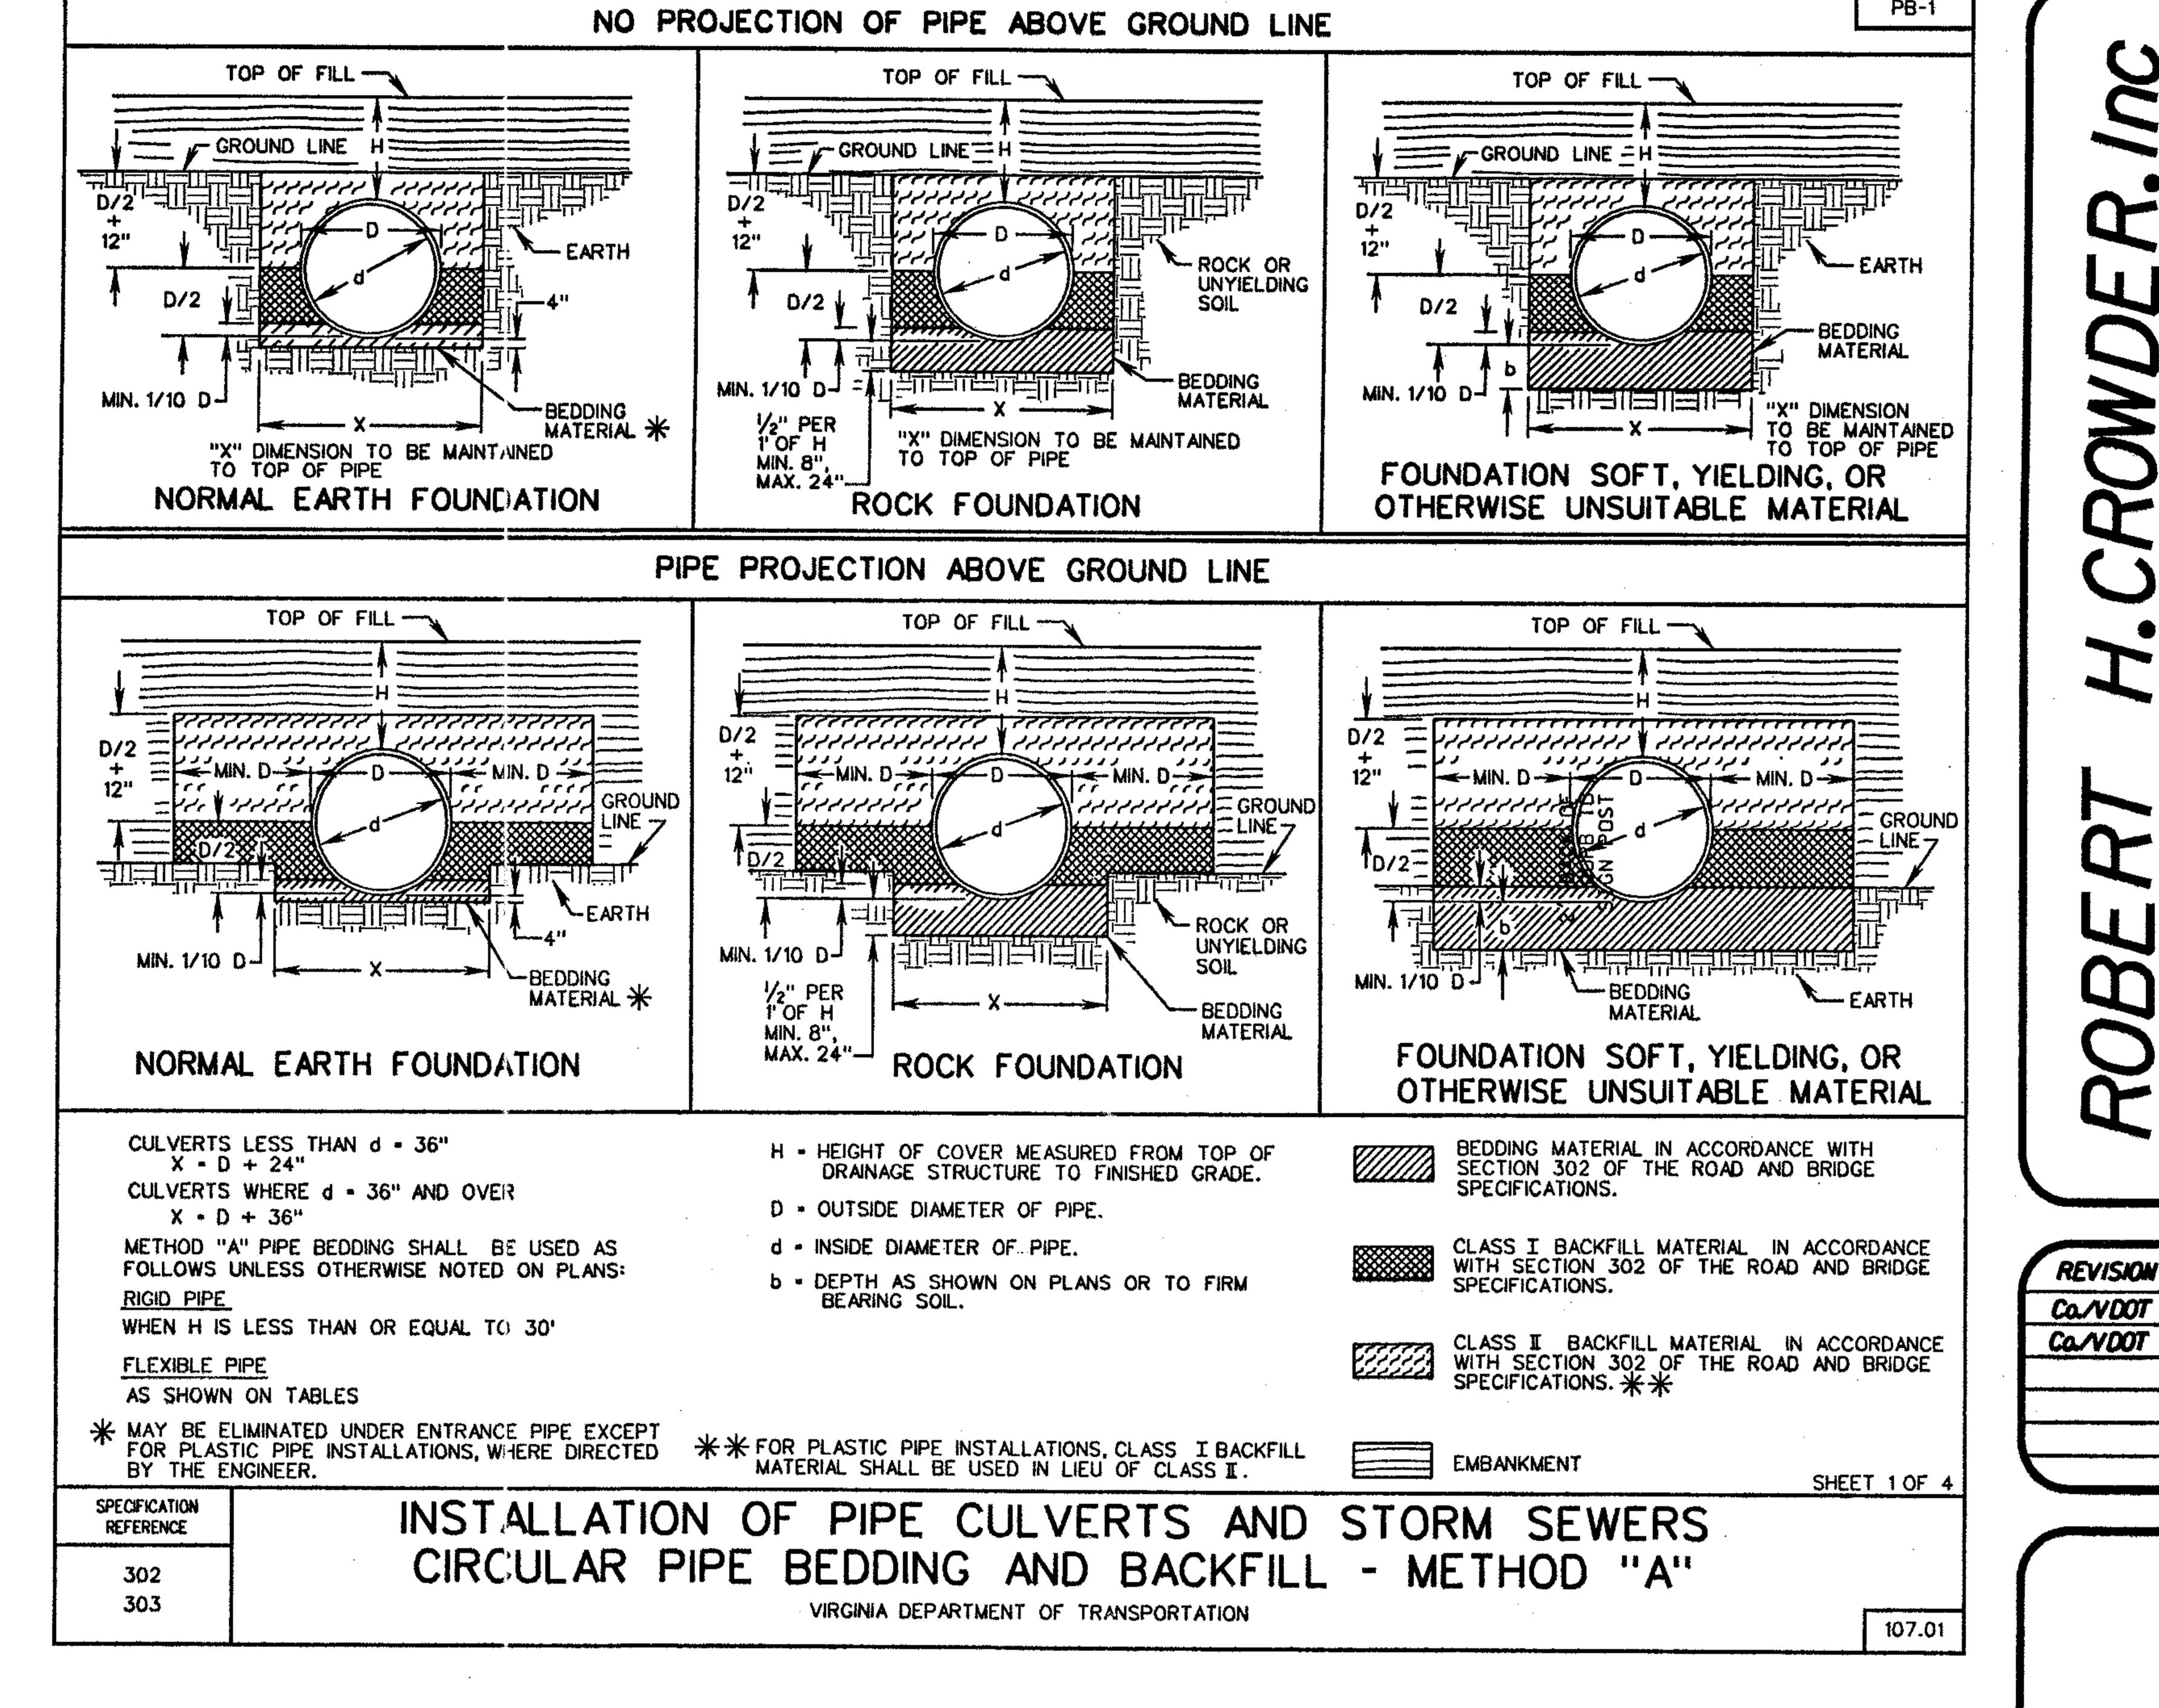

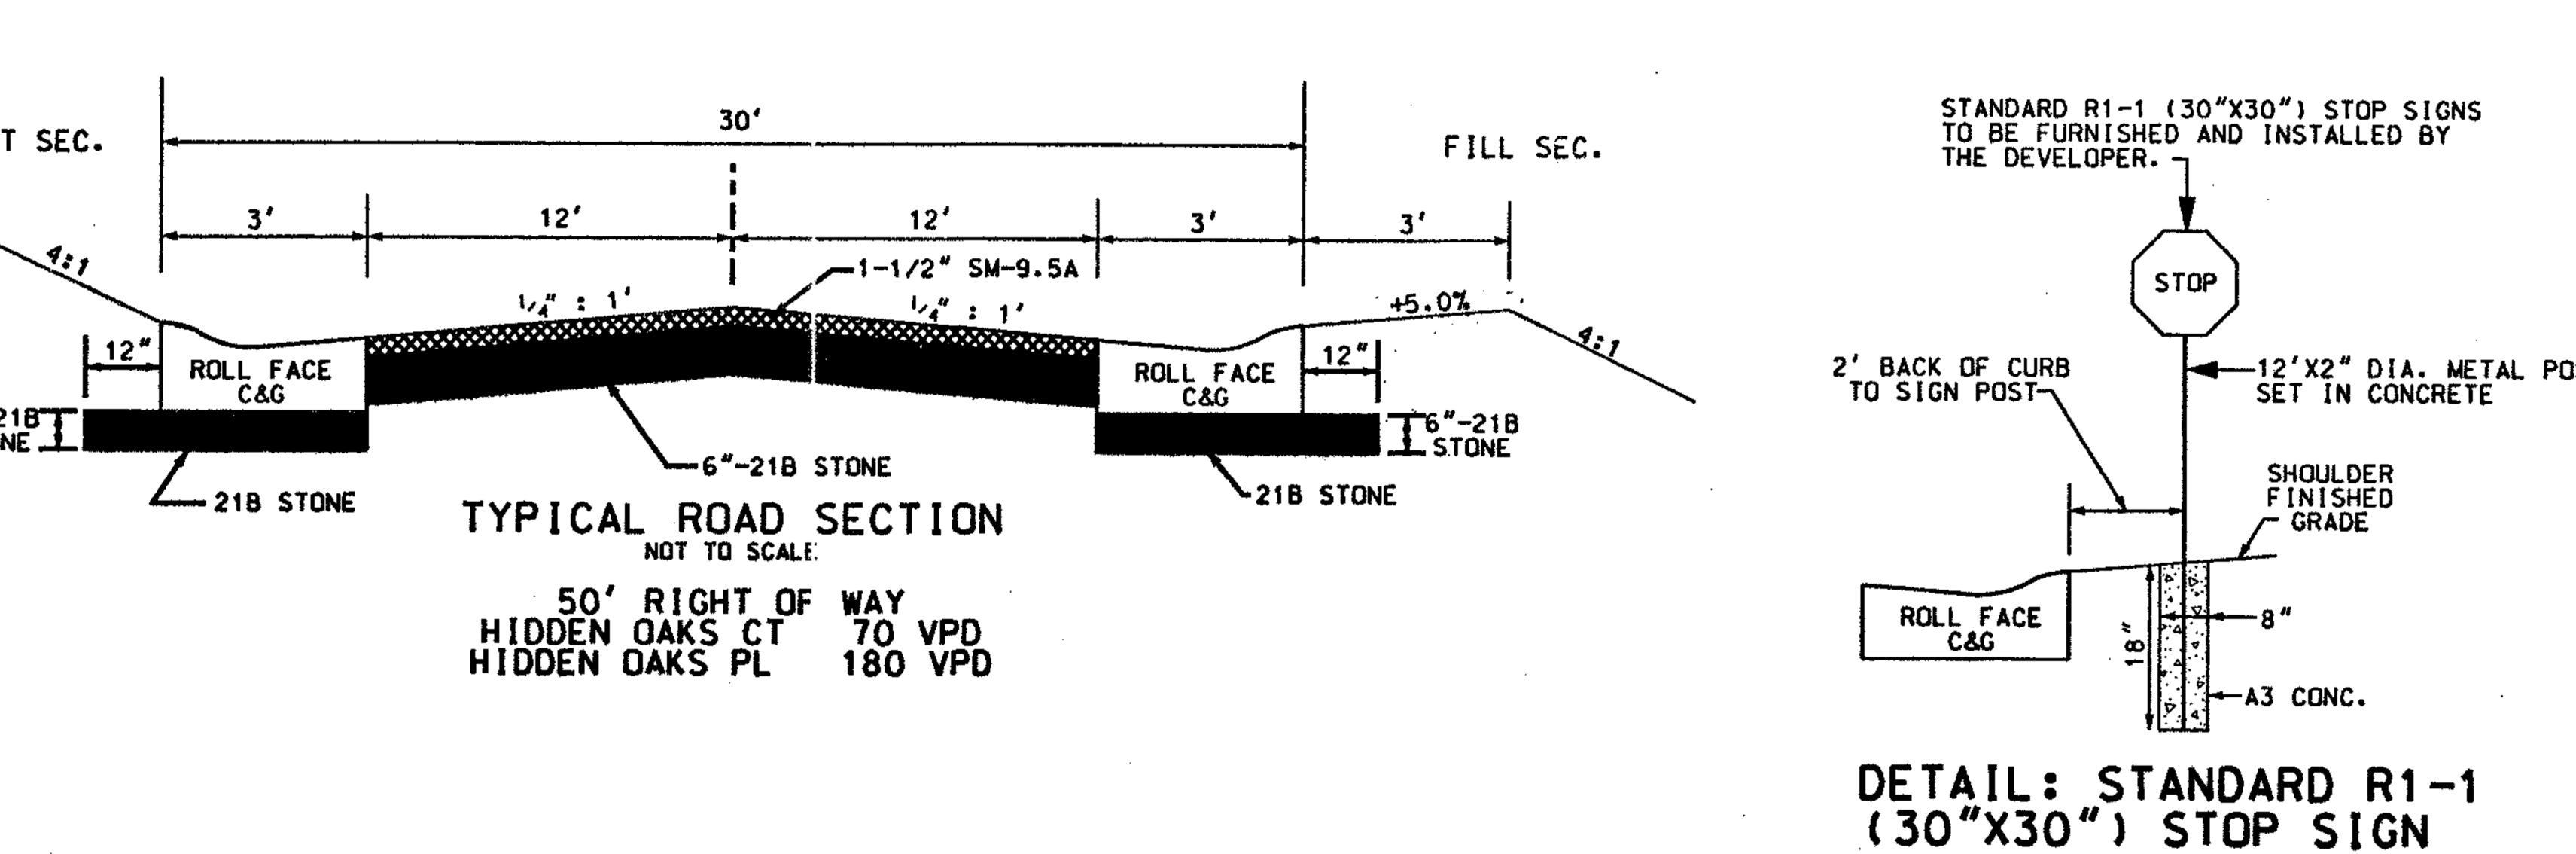


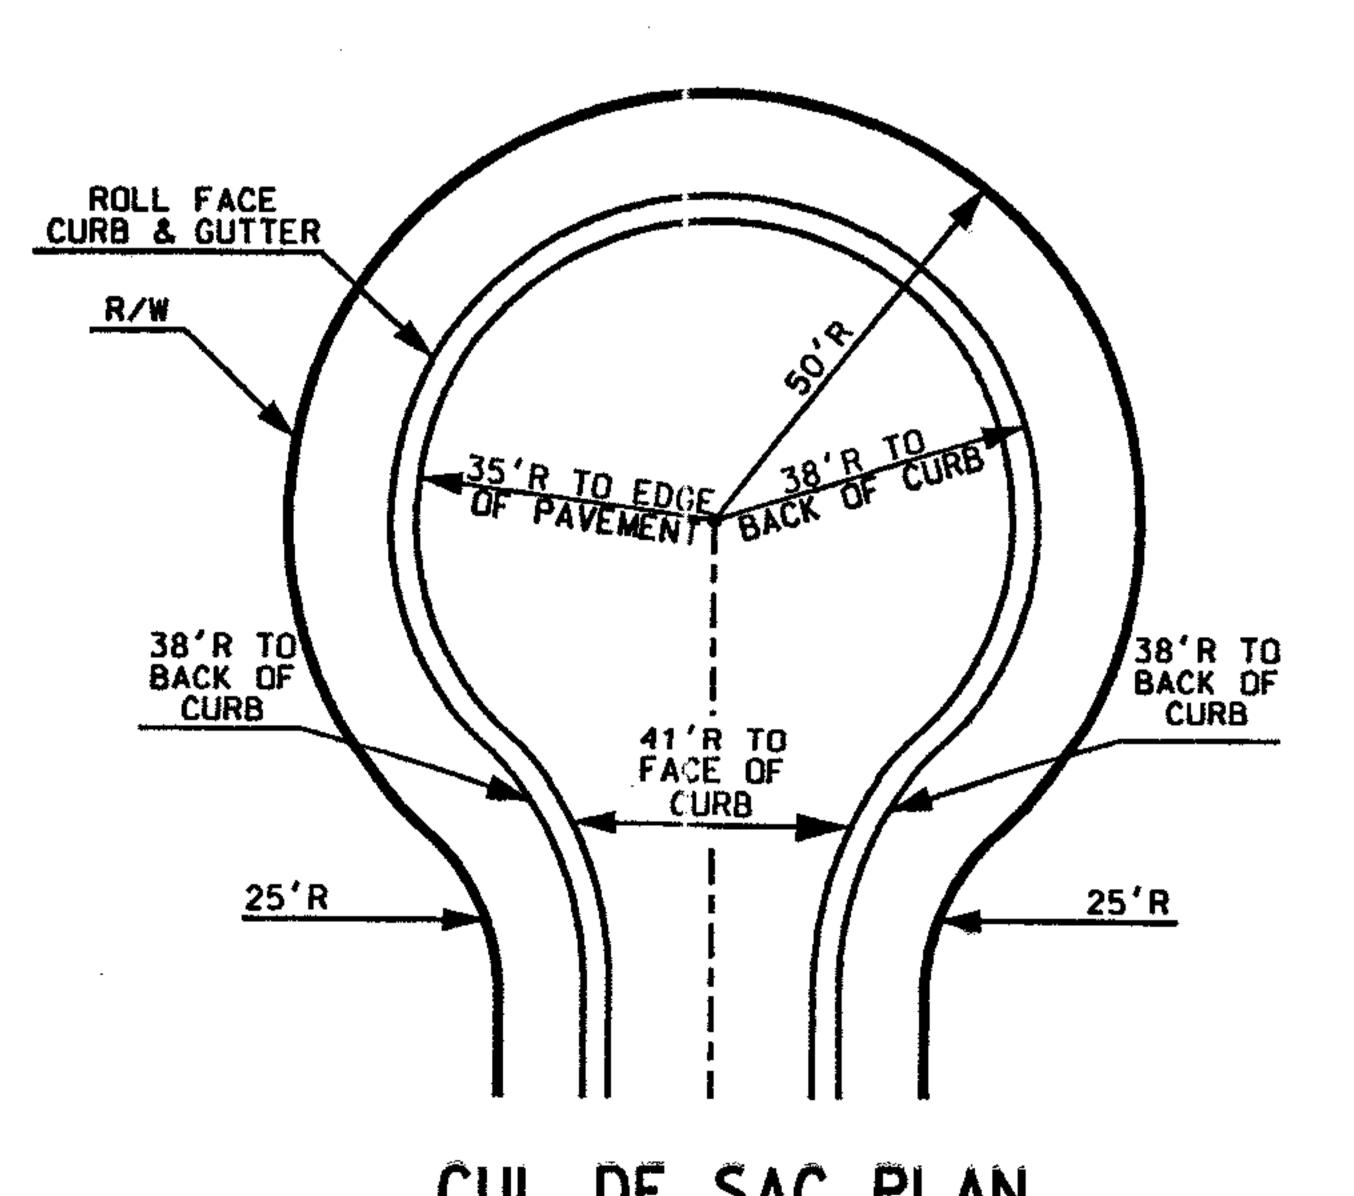



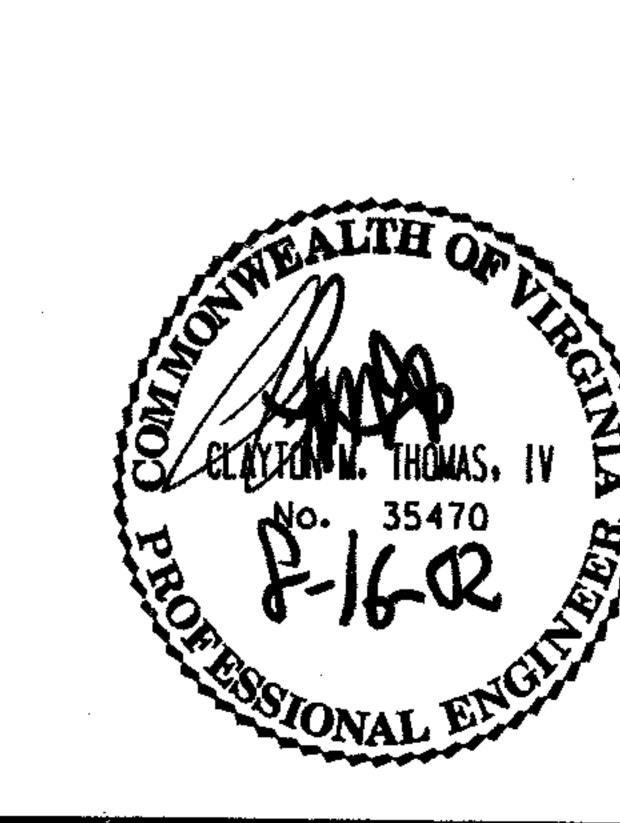

NOT TO SCALE

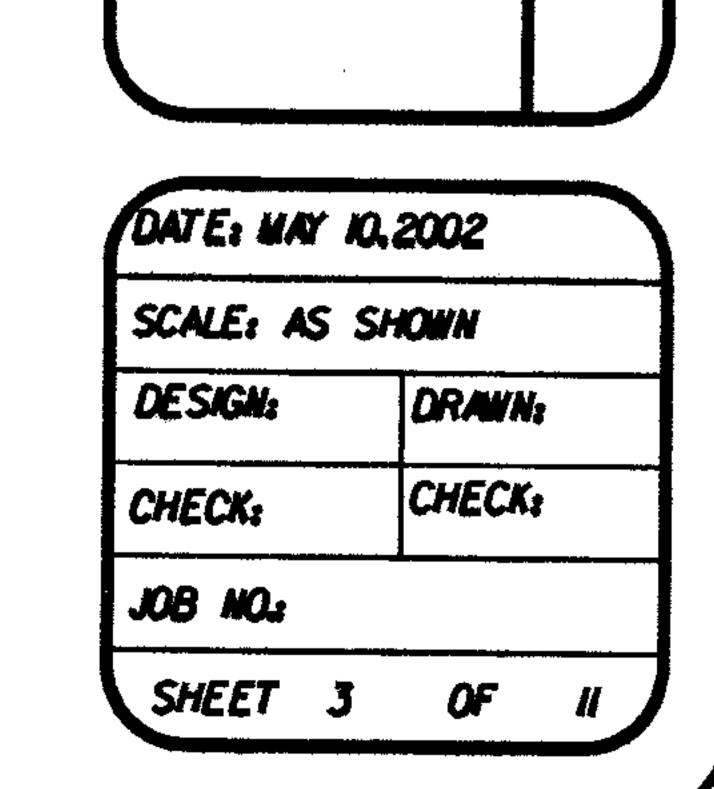

08/02/02

08/08/02