


DATE	REVISIONS	DESCRIPTION
JAN. 2008		TYPICAL SECTION FOR REPAIR OF OPEN CUT AFTER PLACEMENT OF SEWER IN SURFACE TREATED ROAD WHERE A BASE (EXCEPT CONCRETE OR PLANT MIX) IS PRESENT

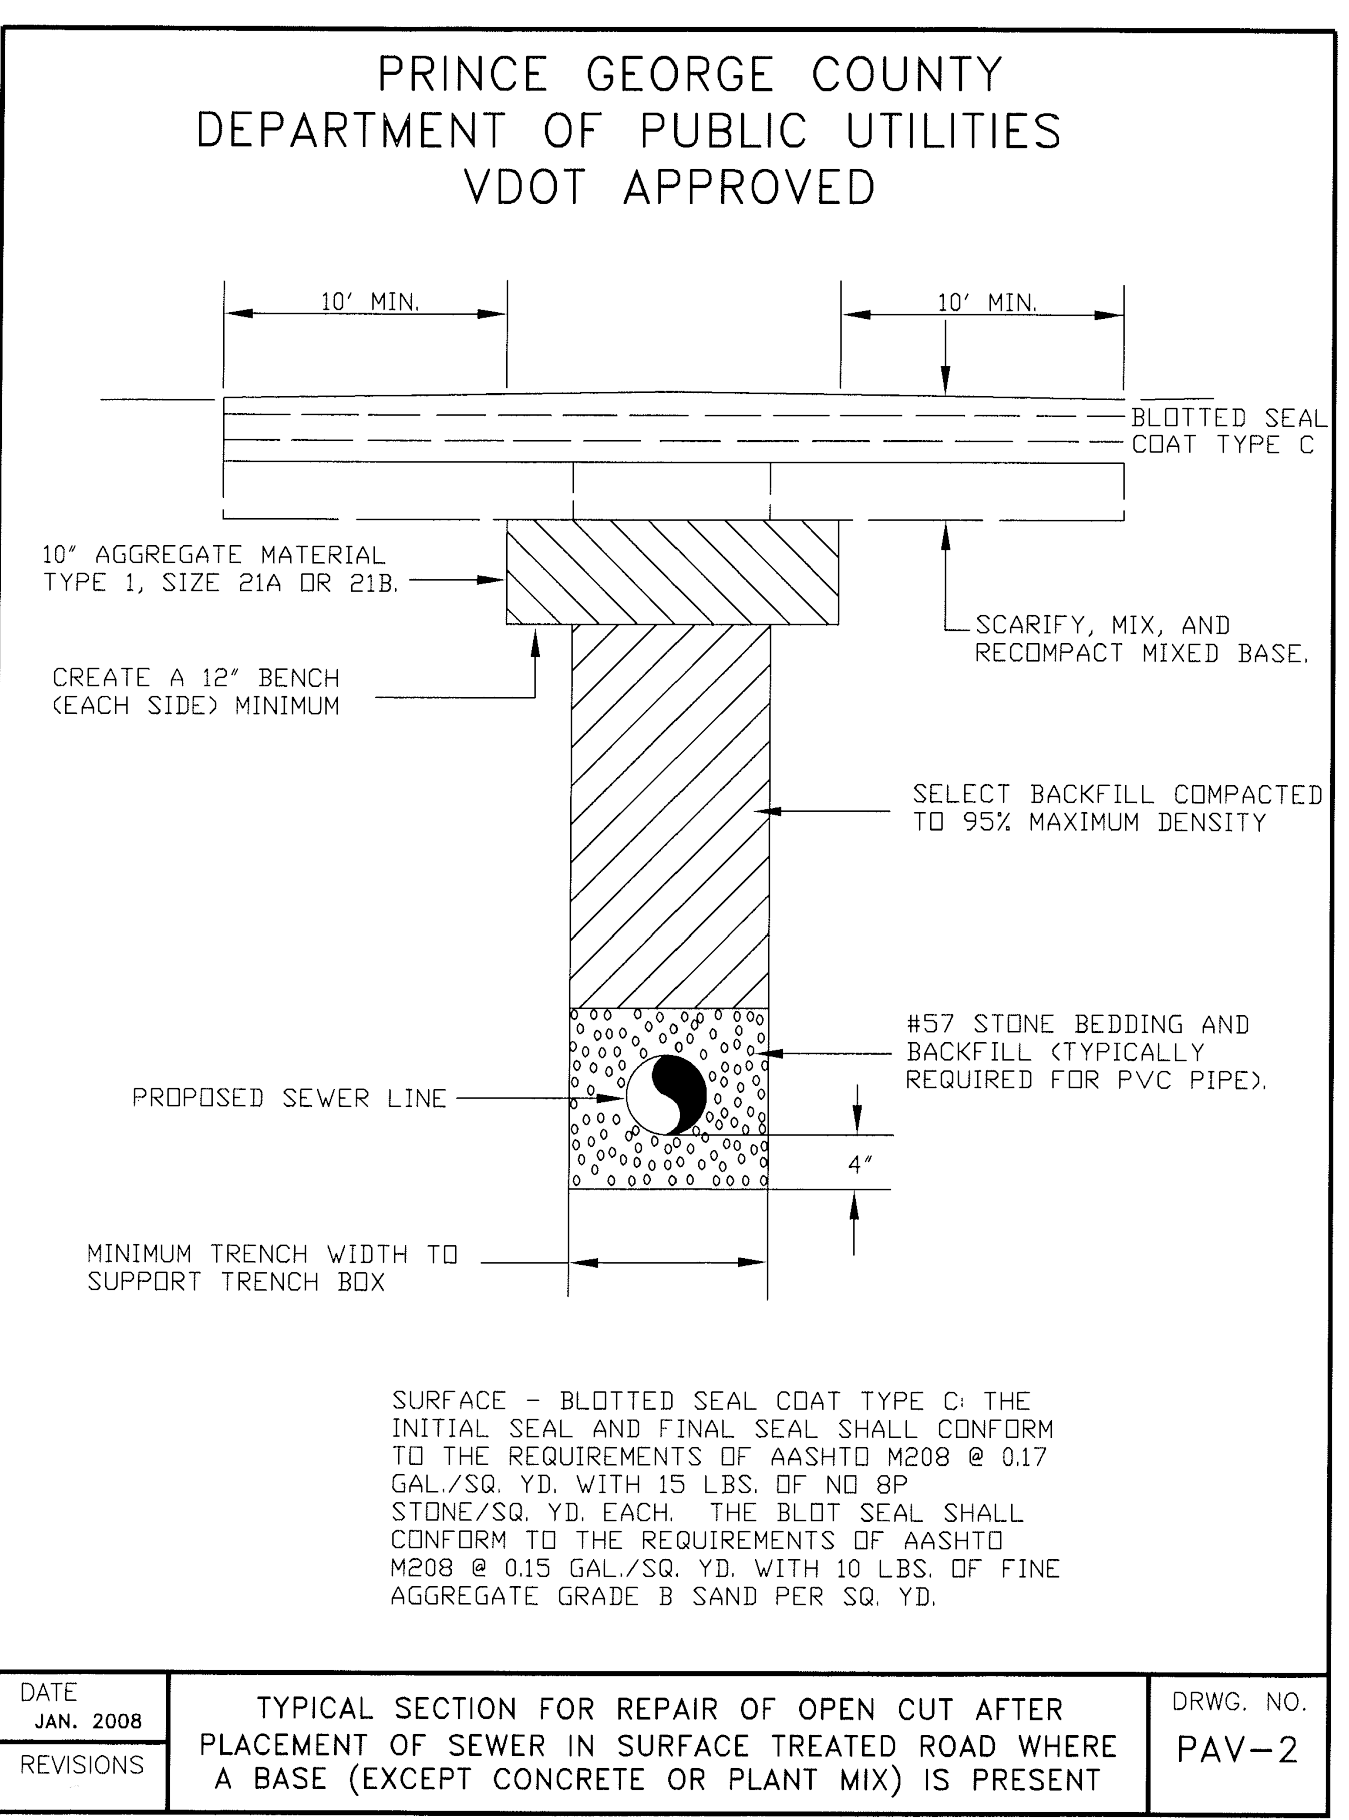


**MISS UTILITY OF VIRGINIA**

THE CONTRACTOR SHALL CALL "MISS UTILITY" 48 HOURS PRIOR TO THE START OF EXCAVATION. CONTRACTOR SHALL VERIFY LOCATION AND ELEVATION OF ALL UNDERGROUND UTILITIES SHOWN ON PLANS IN AREAS OF CONSTRUCTION PRIOR TO STARTING WORK. CONTACT THE ENGINEER IMMEDIATELY IF THE LOCATION OR ELEVATION IS DIFFERENT FROM THAT SHOWN ON THE PLAN, IF THERE APPEARS TO BE A CONFLICT, AND/OR UPON DISCOVERY OF ANY UTILITY NOT SHOWN ON PLAN. THE DEVELOPER SHALL BE RESPONSIBLE FOR THE RELOCATION OF ANY UTILITY WITHIN THE EXISTING AND/OR RIGHT OF WAY REQUIRED BY THE DEVELOPMENT. CONTACT MISS UTILITY OF VIRGINIA: 1-800-552-7001 (TOLL FREE)

**NOTES:**

- THE PERMITTEE IS REQUIRED TO NOTIFY THE PETERSBURG RESIDENCY AND THE DISTRICT TRAFFIC ENGINEERING SECTION WHEN PLANNED EXCAVATION IS WITHIN 1,000 FEET OF A SIGNALIZED INTERSECTION. FAILURE TO CARRY OUT THIS REQUIREMENT MAY RESULT IN THE PERMIT BEING REVOKED.

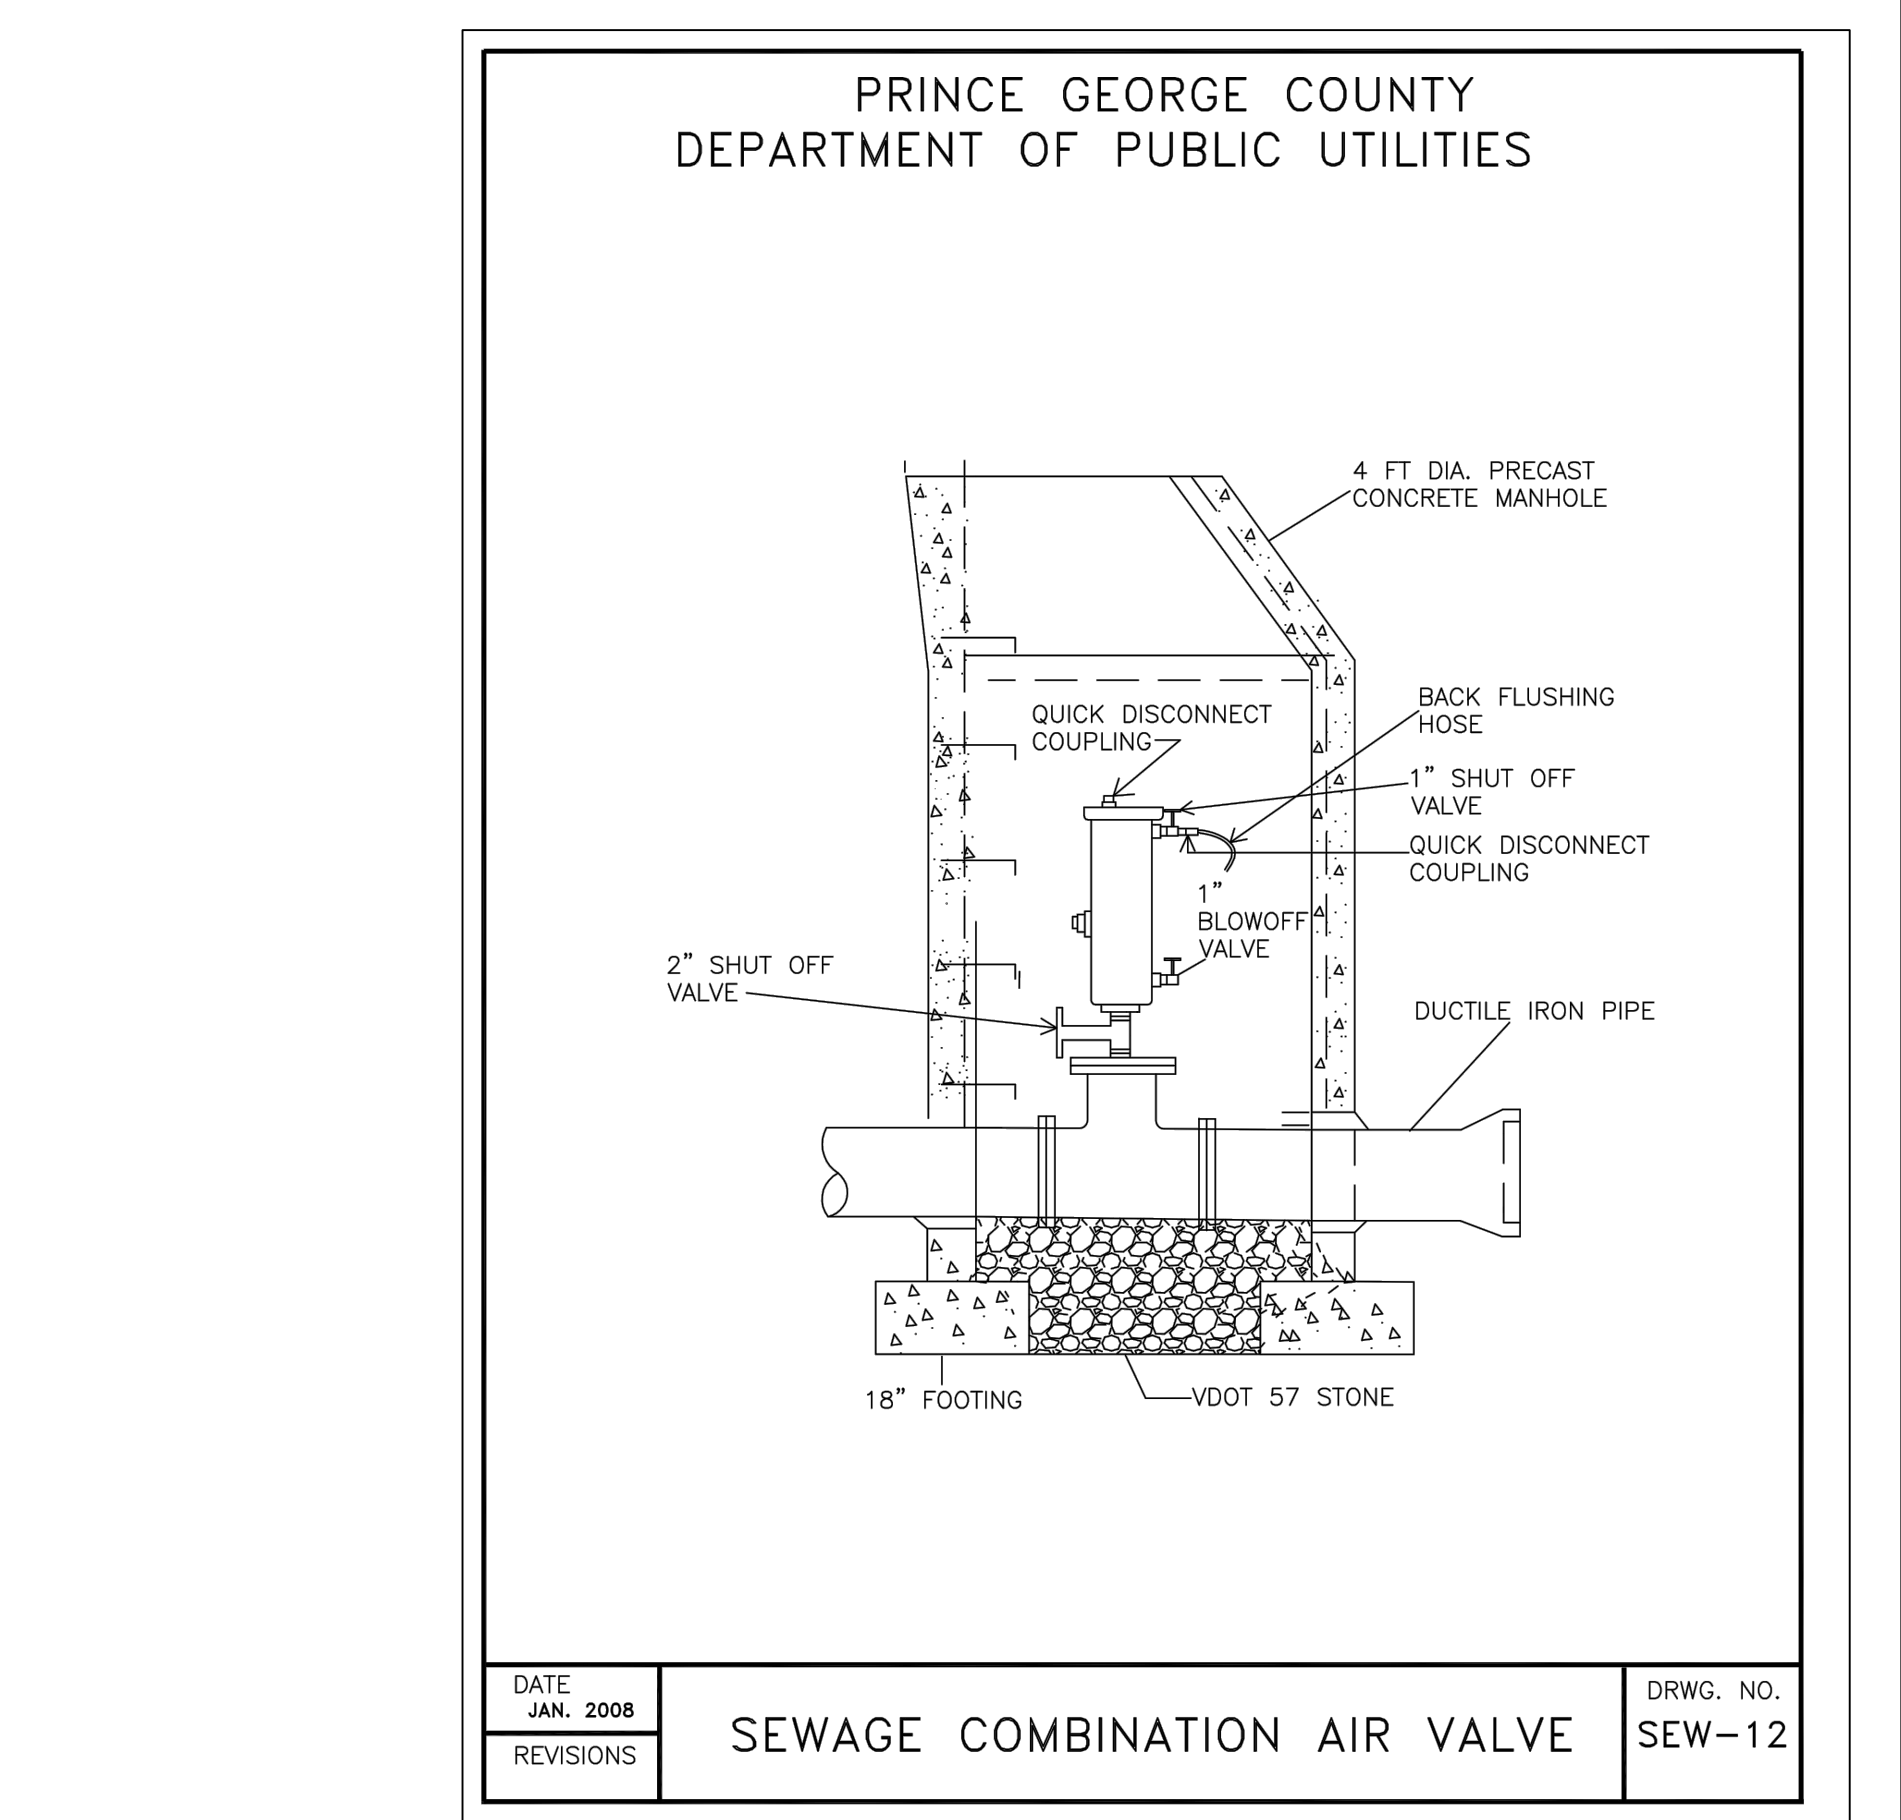

THIS DRAWING PREPARED AT THE TRI-CITIES OFFICE  
4250 Crossings Blvd. Ft. Prince George, VA 23875  
TEL 804-436-8660 FAX 804-731-0736 www.timmons.com

YOUR VISION ACHIEVED THROUGH OURS.

DATE	REVISION DESCRIPTION
10/06/09	VDOT COMMENTS
11/13/09	VDOT COMMENTS
12/31/09	VDOT COMMENTS
11/23/13	OWNER REVISIONS
11/25/13	COUNTY COMMENTS

DATE	DRAWN BY	DESIGNED BY	CHECKED BY
16 JULY 2009	K. HALPAUS	K. HALPAUS	D. JOHNSON

**TIMMONS GROUP**

PRINCE GEORGE COUNTY DEPARTMENT OF PUBLIC UTILITIES  
VDOT APPROVED

PUDDLEDOCK PLACE PUMP STATION & FORCE MAIN  
BLAND DISTRICT - PRINCE GEORGE COUNTY - VIRGINIA

FORCE MAIN PLAN & PROFILE

JOB NO. 27768  
SHEET NO. C1.0

These plans and associated documents are the exclusive property of TIMMONS GROUP and may not be reproduced in whole or in part and shall not be used for any purpose whatsoever, inclusive, but not limited to construction, bidding, and/or construction staking without the express written consent of TIMMONS GROUP.