



TYPICAL PAVEMENT SECTION NO SCALE

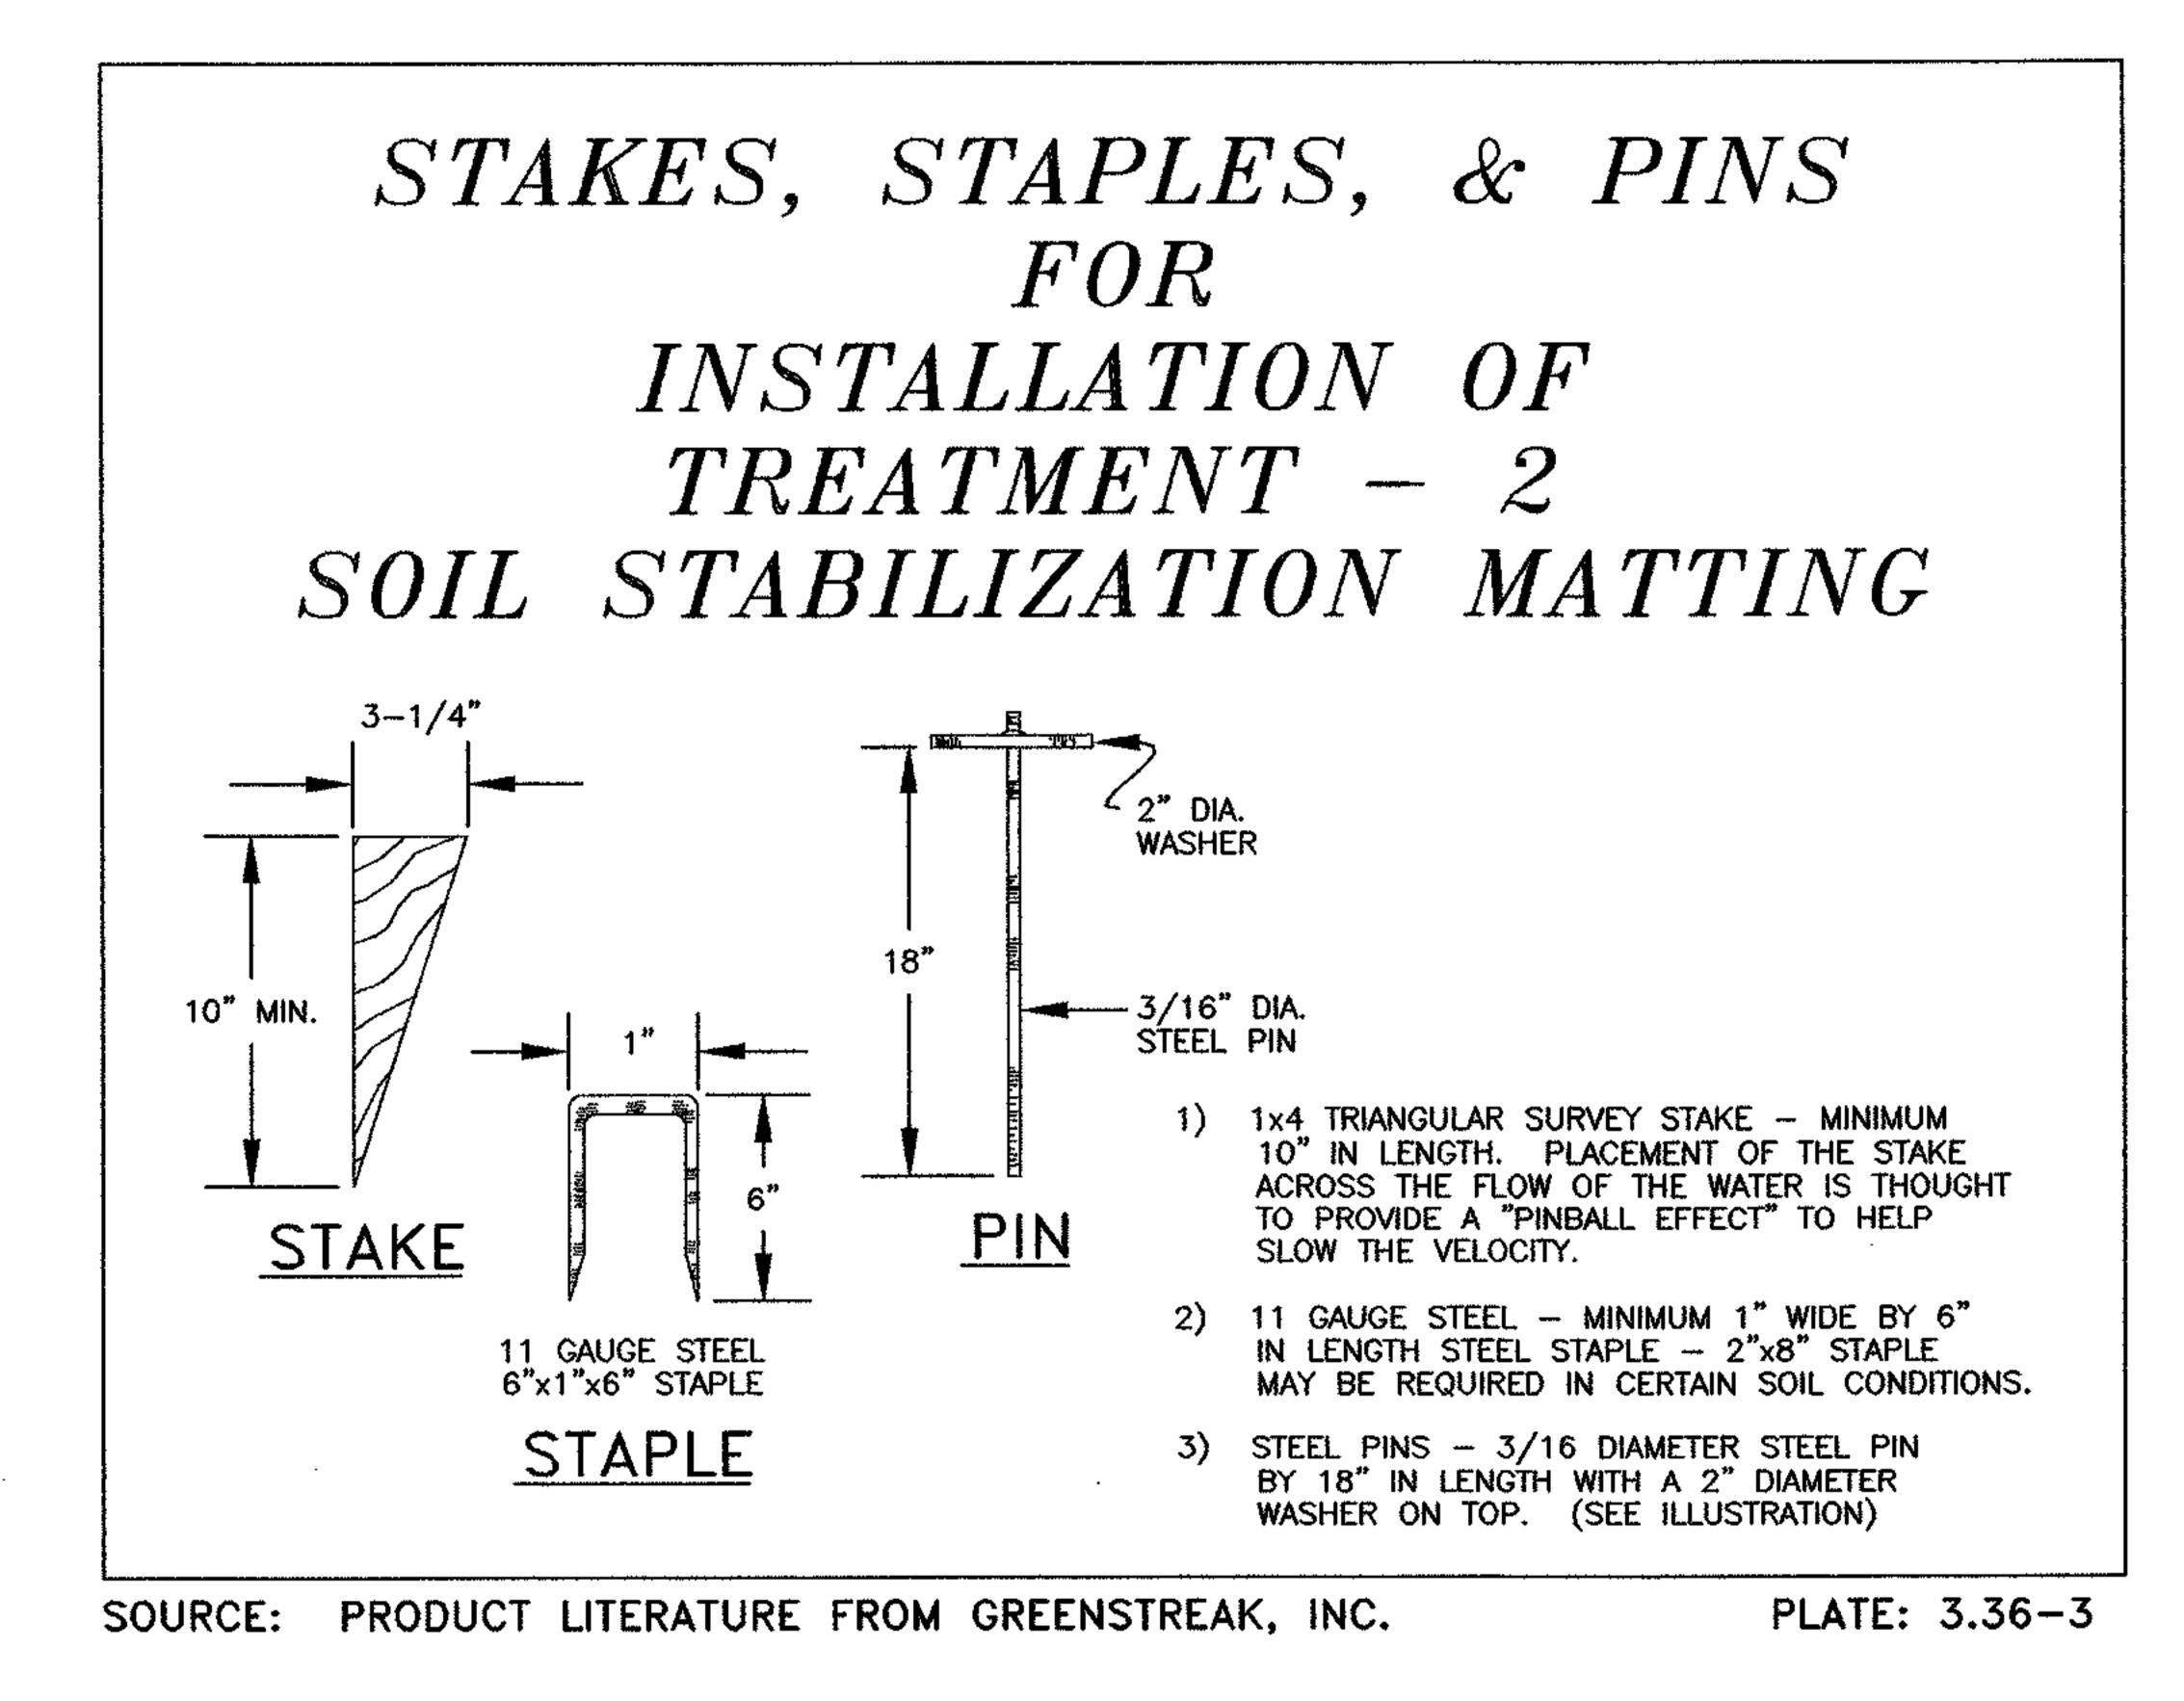

SOIL STABILIZATION MAT INSTALLATION

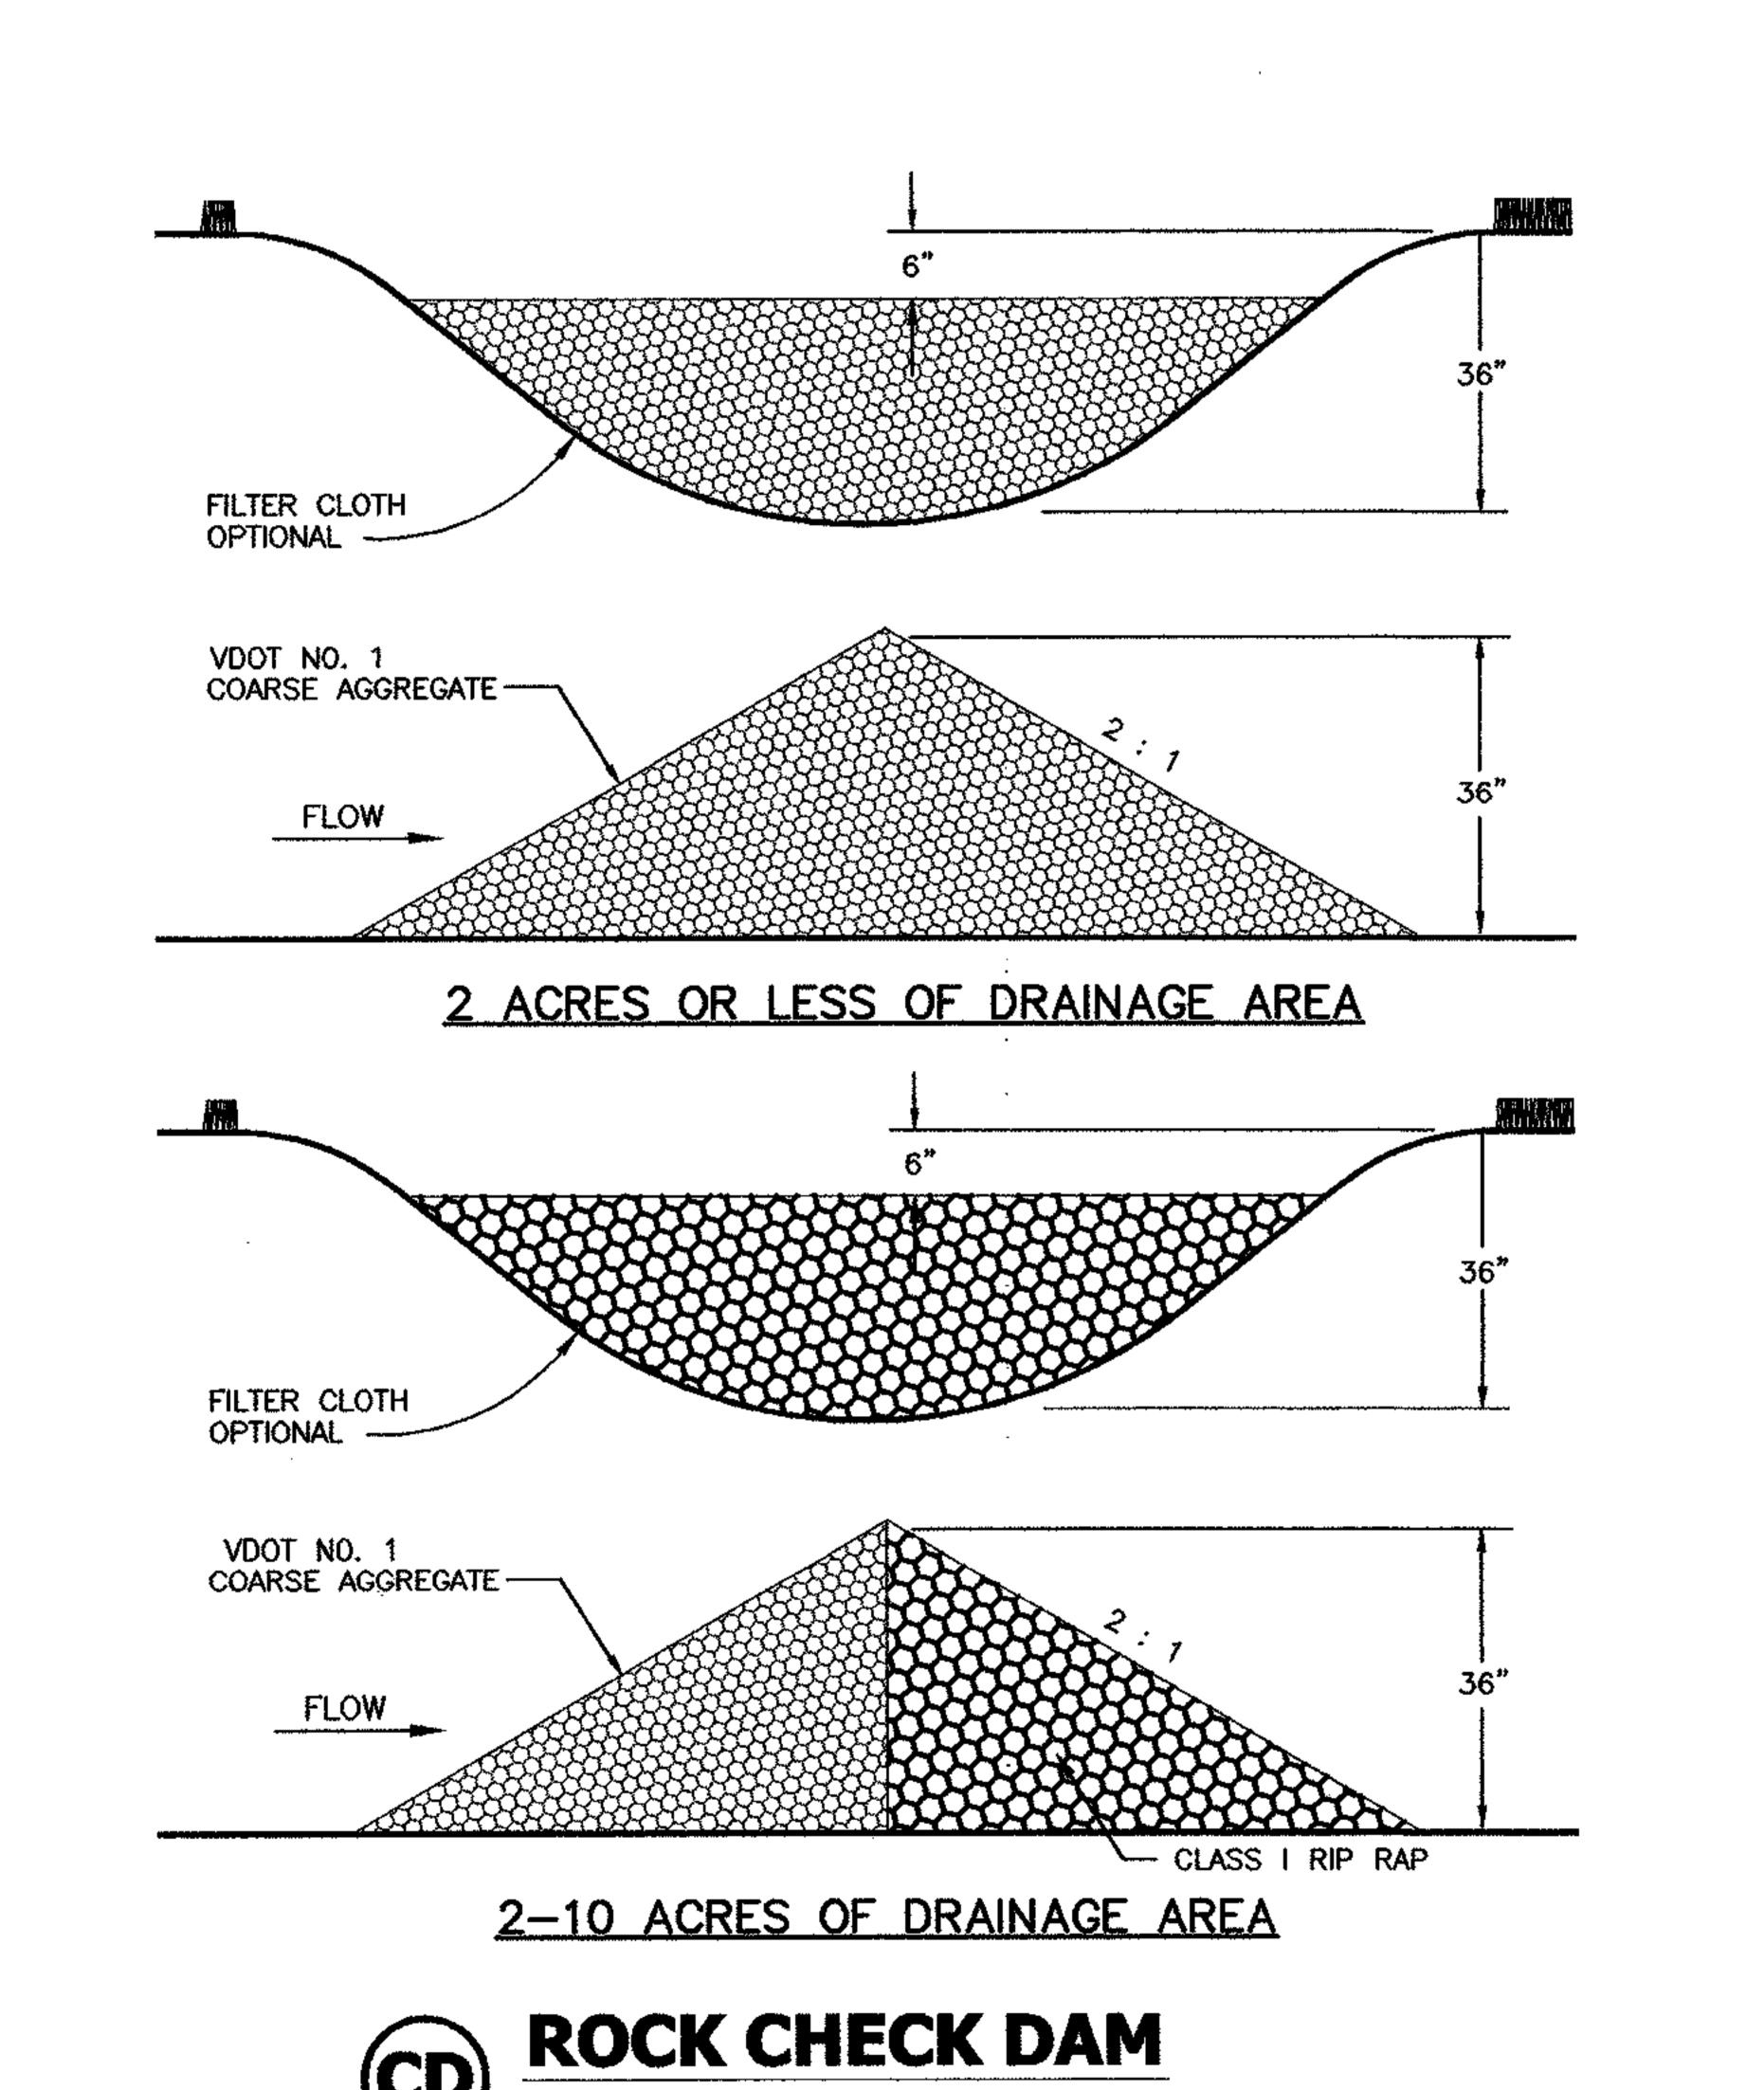

TYPICAL ORIENTATION OF
TREATMENT — 1
(SOIL STABILIZATION BLANKET)

STOPE

WHERE THERE IS A BERM AT THE TOP OF THE SLOPE, BINING THE MATERIAL OVER THE BERM AND ANCHOR IT


SOIL STABILIZATION MAT INSTALLATION

SOURCE: ADAPTED FROM LUDLOW PRODUCTS BROCHURE

PLATE: 3.36-1



P-VPROJECTS\R00VR00223\R00223-03L\DWG\0022303DT,DW

Draper Aden Associates

DESIGNED: CMS
DRAWN: DAA
CHECKED: GWC ____
DATE: 8/13/00

ROAD DETAILS
SOUTHPOINT BUSINESS PARK ACCESS ROAD
PRINCE GEORGE COUNTY, VIRGINIA

PLAN NO. T-R00223.03L

AS SHOWN

REVISIONS:

T-R00223.03L C5.2