

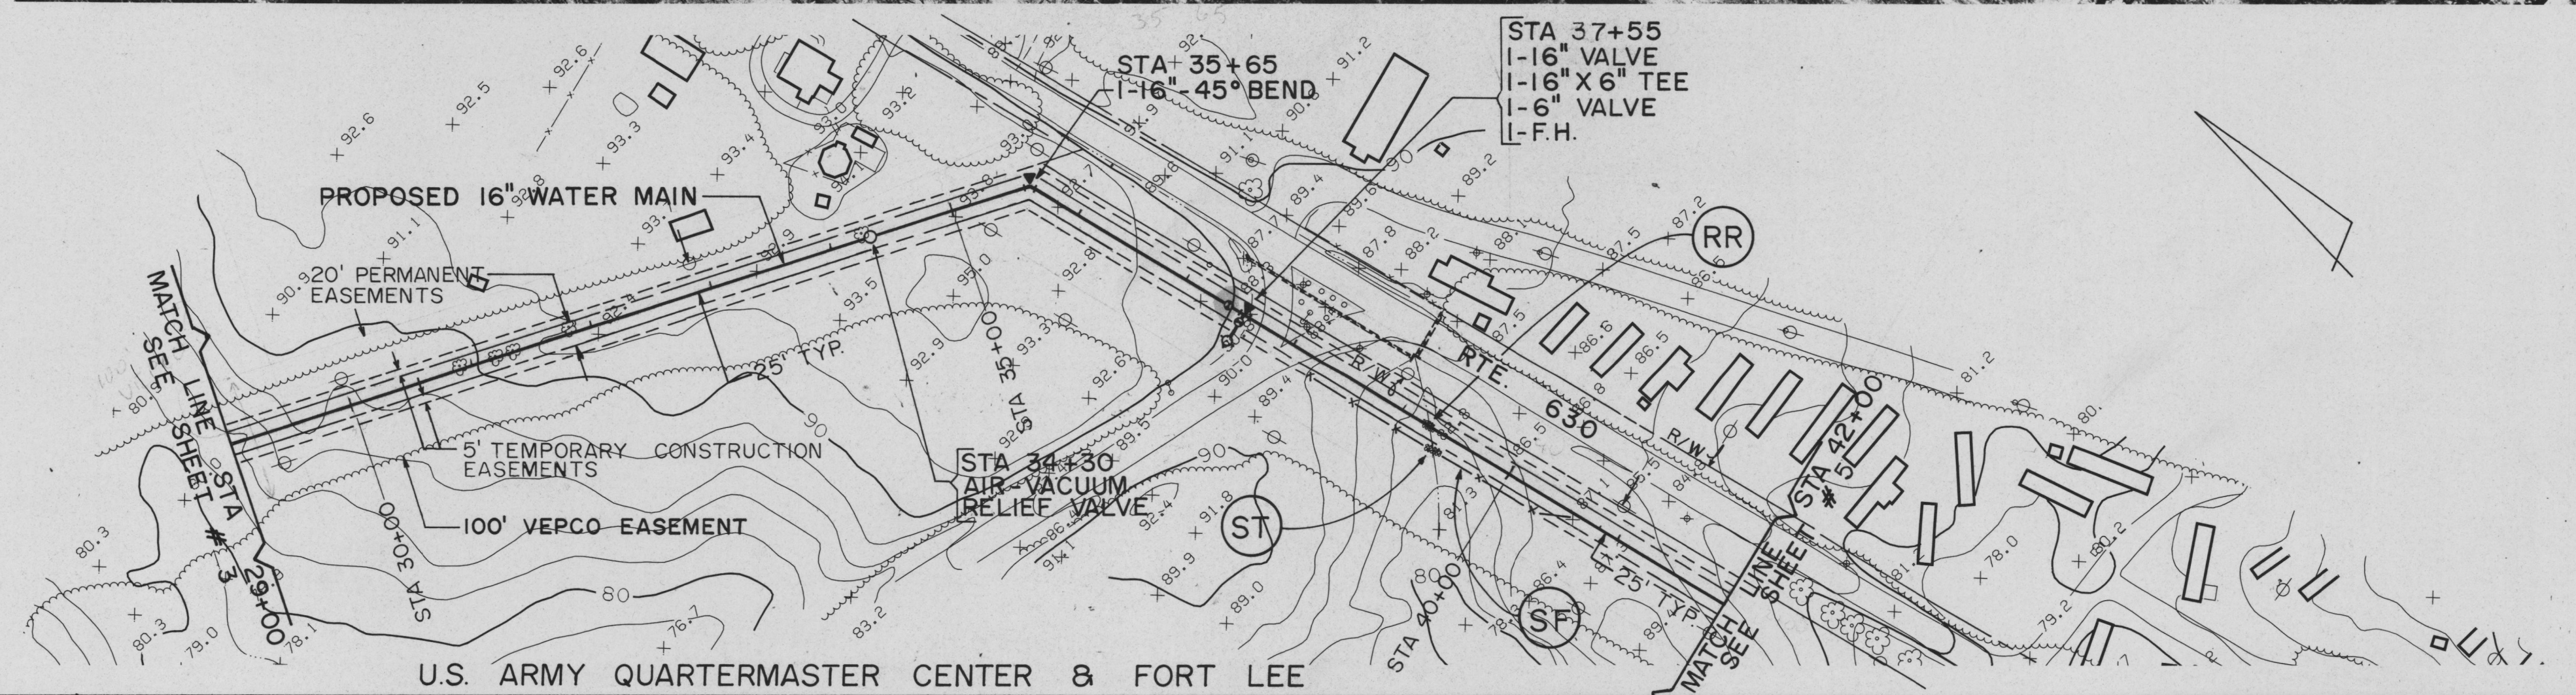


DATE	
BY	
SURVEYED	
ALIGNED	
CHECKED	
RT. OF WAY CHECKED	
NOTE BOOK NO.	
PLAN	

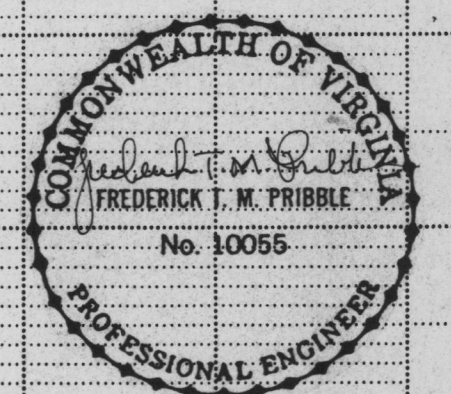

DATE	
BY	
SURVEYED	
GRADES CHECKED	
S. M. NOTED	
STRUCTURE NOTATION CHECKED	
PROFILE	

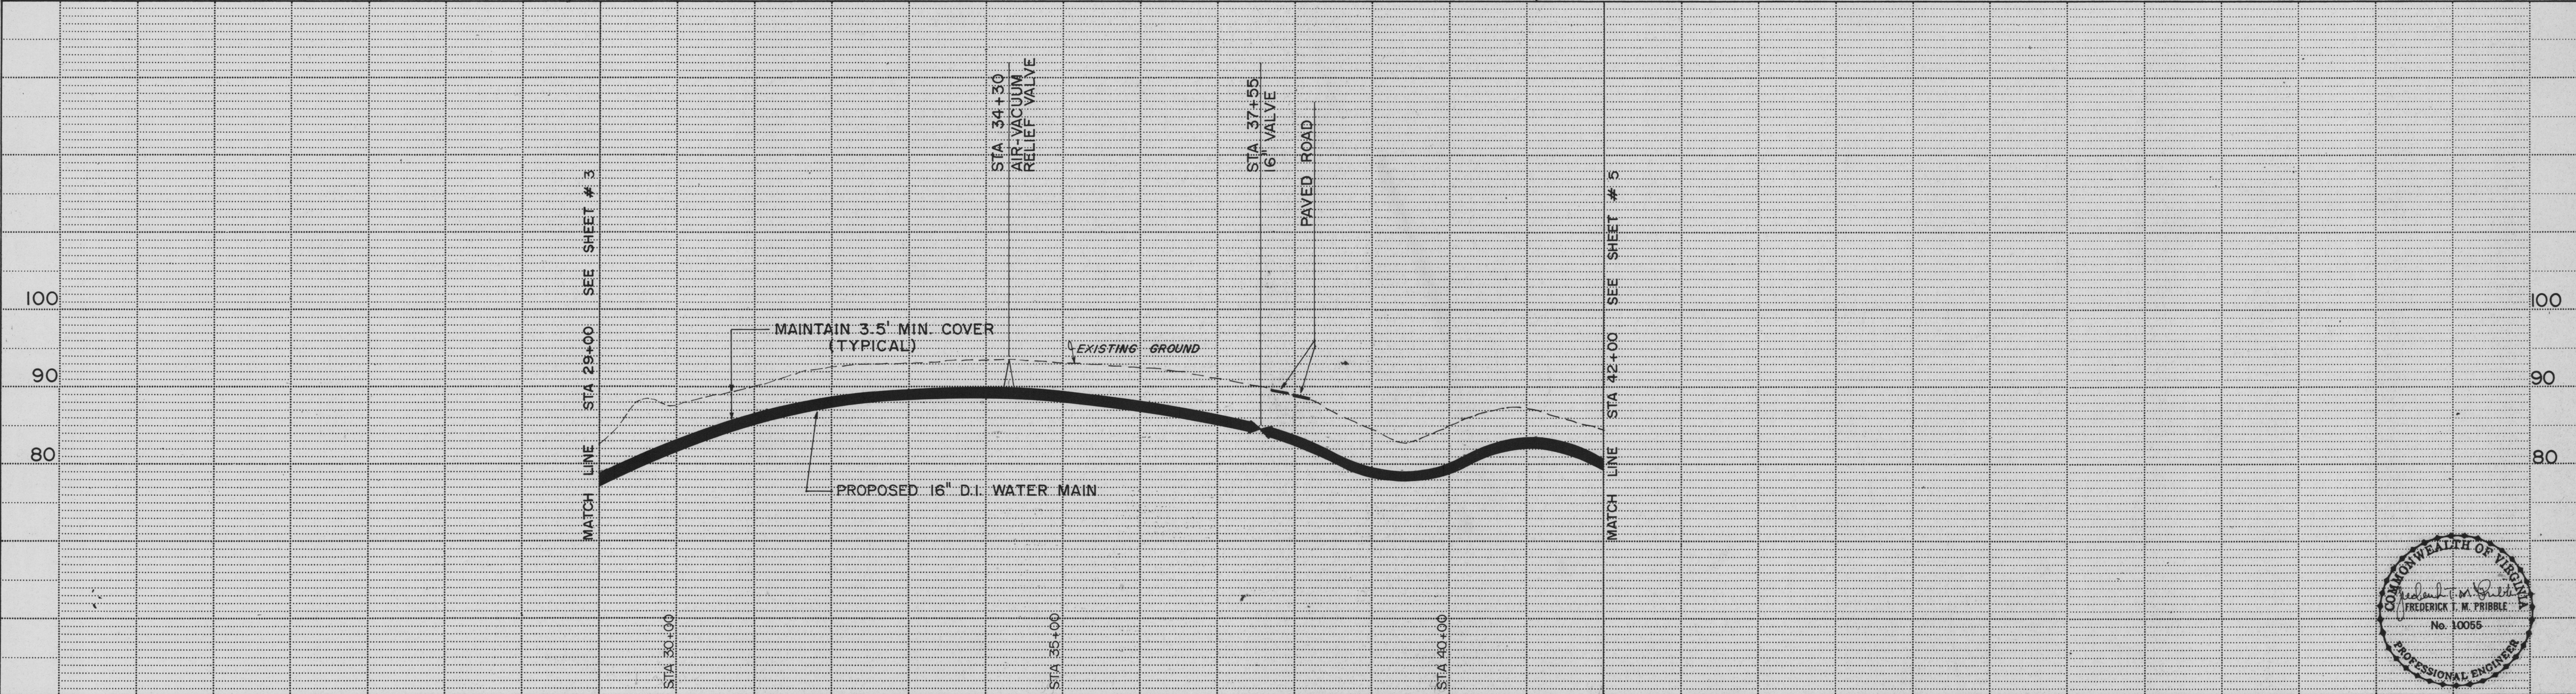

DRAPER - ADEN ASSOCIATES, INC.
ENGINEERS · SURVEYORS · PLANNERS
RICHMOND, VIRGINIA

DESIGNED: FTP
DRAWN: MWS
CHECKED: JNL
DATE: 9/21/87

TEMPLE AVENUE WATER LINE EXTENSION
COUNTY OF PRINCE GEORGE, VIRGINIA

REVISIONS:

SCALE: 1" = 100' HORZ.
1" = 10' VERT.
PLAN N° T-20057

SHEET 4 OF 17