

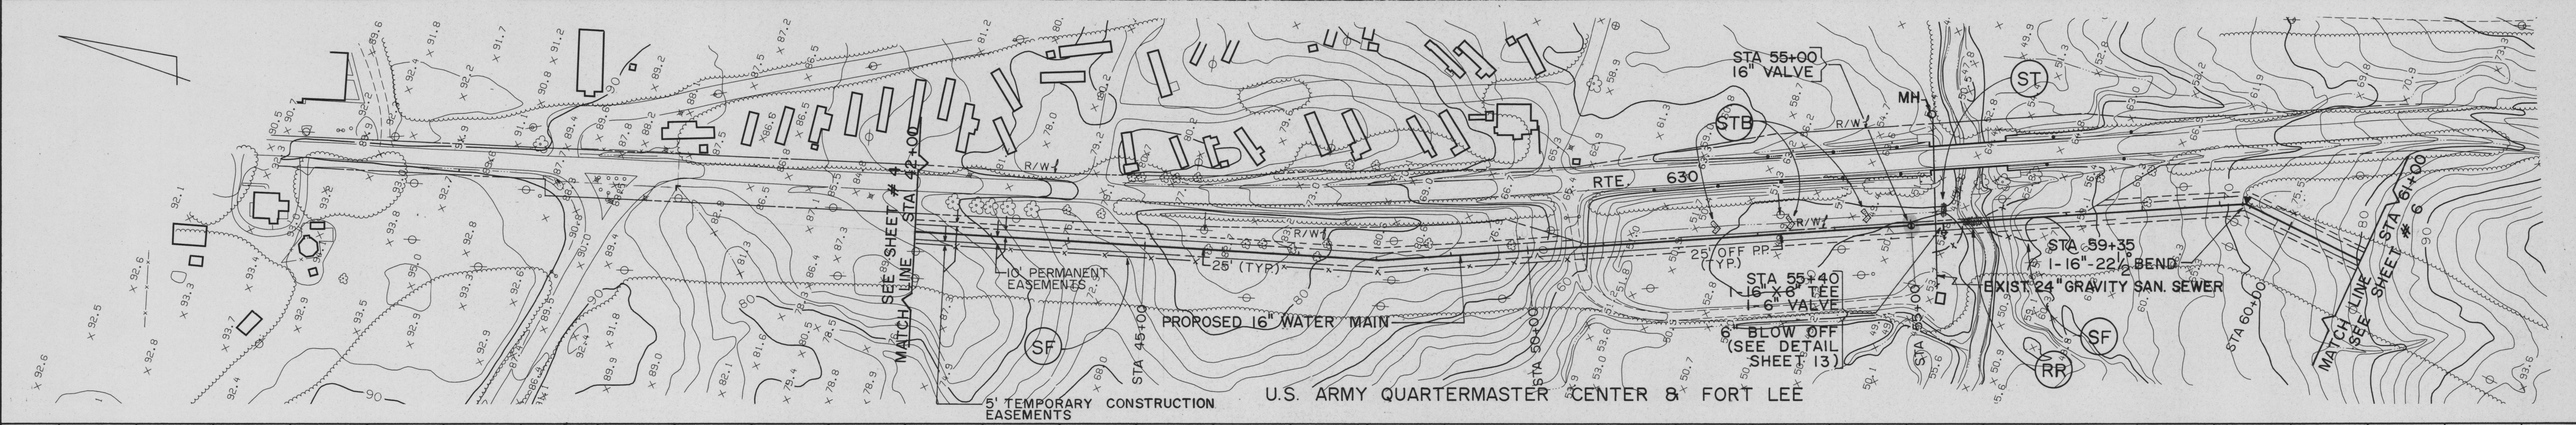


DATE	
BY	
SURVEYED	
PLOTTED	
ALIGNMENT CHECKED	
NOTE BOOK	
NO. AT OF WAY CHECKED	
PLAN	

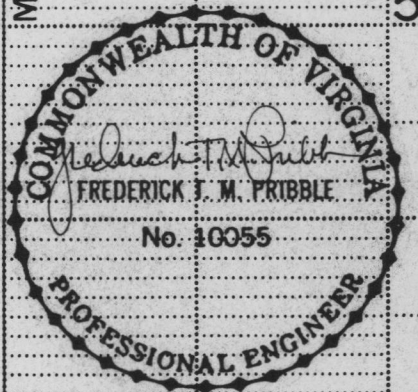

DATE	
BY	
SURVEYED	
PLOTTED	
GRADES CHECKED	
NOTE BOOK	
NO. STRUCTURE NOTATION CHECKED	
PROFILE	

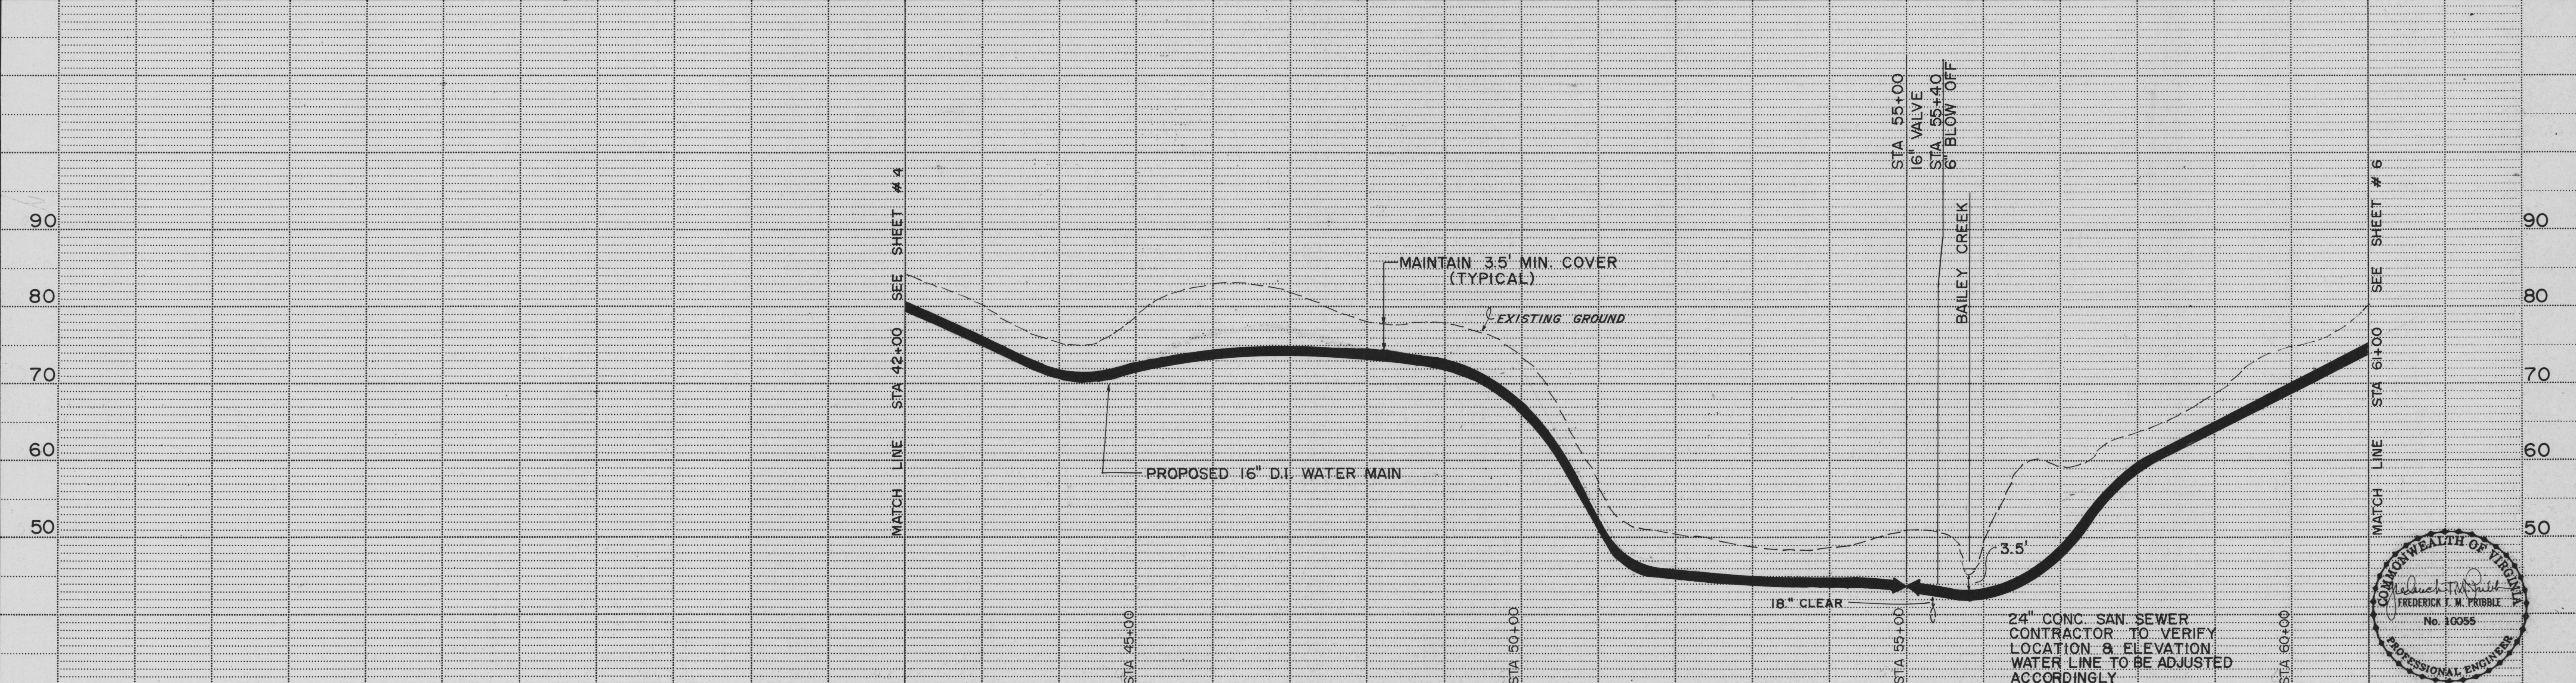

**DRAPER - ADEN ASSOCIATES, INC.**  
ENGINEERS - SURVEYORS - PLANNERS  
RICHMOND, VIRGINIA

DESIGNED: FTP  
DRAWN: MWS  
CHECKED: JNL  
DATE: 9/21/87

**TEMPLE AVENUE WATER LINE EXTENSION**  
COUNTY OF PRINCE GEORGE, VIRGINIA

REVISIONS:  
3/8/88  
6/2/88

SCALE: 1" = 100' HORZ.  
1" = 10' VERT.  
**PLAN No T-20057**

**SHEET 5 OF 17**