

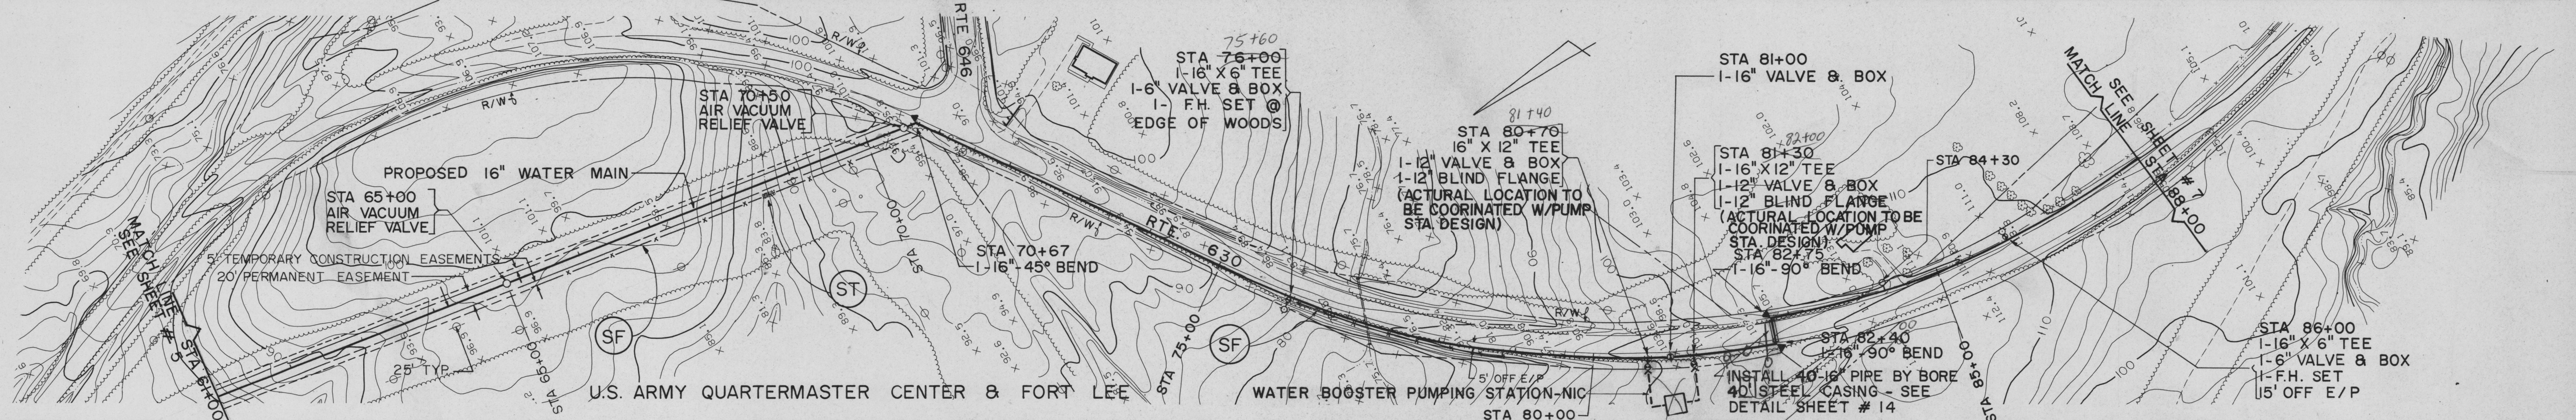


PLAN	SURVEYED	DATE
	NOTED	
PROFILE	PLOTTED	
	NOTED	
REVISIONS	DATE	
	BY	

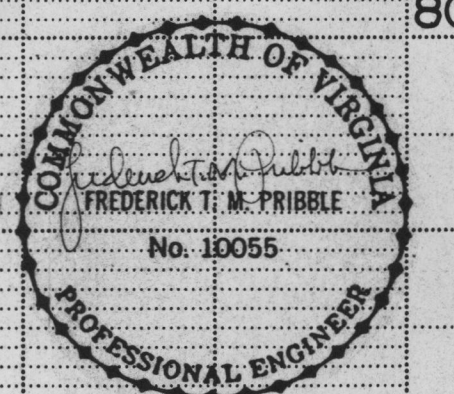

PROFILE	SURVEYED	DATE
	NOTED	
REVISIONS	DATE	
	BY	

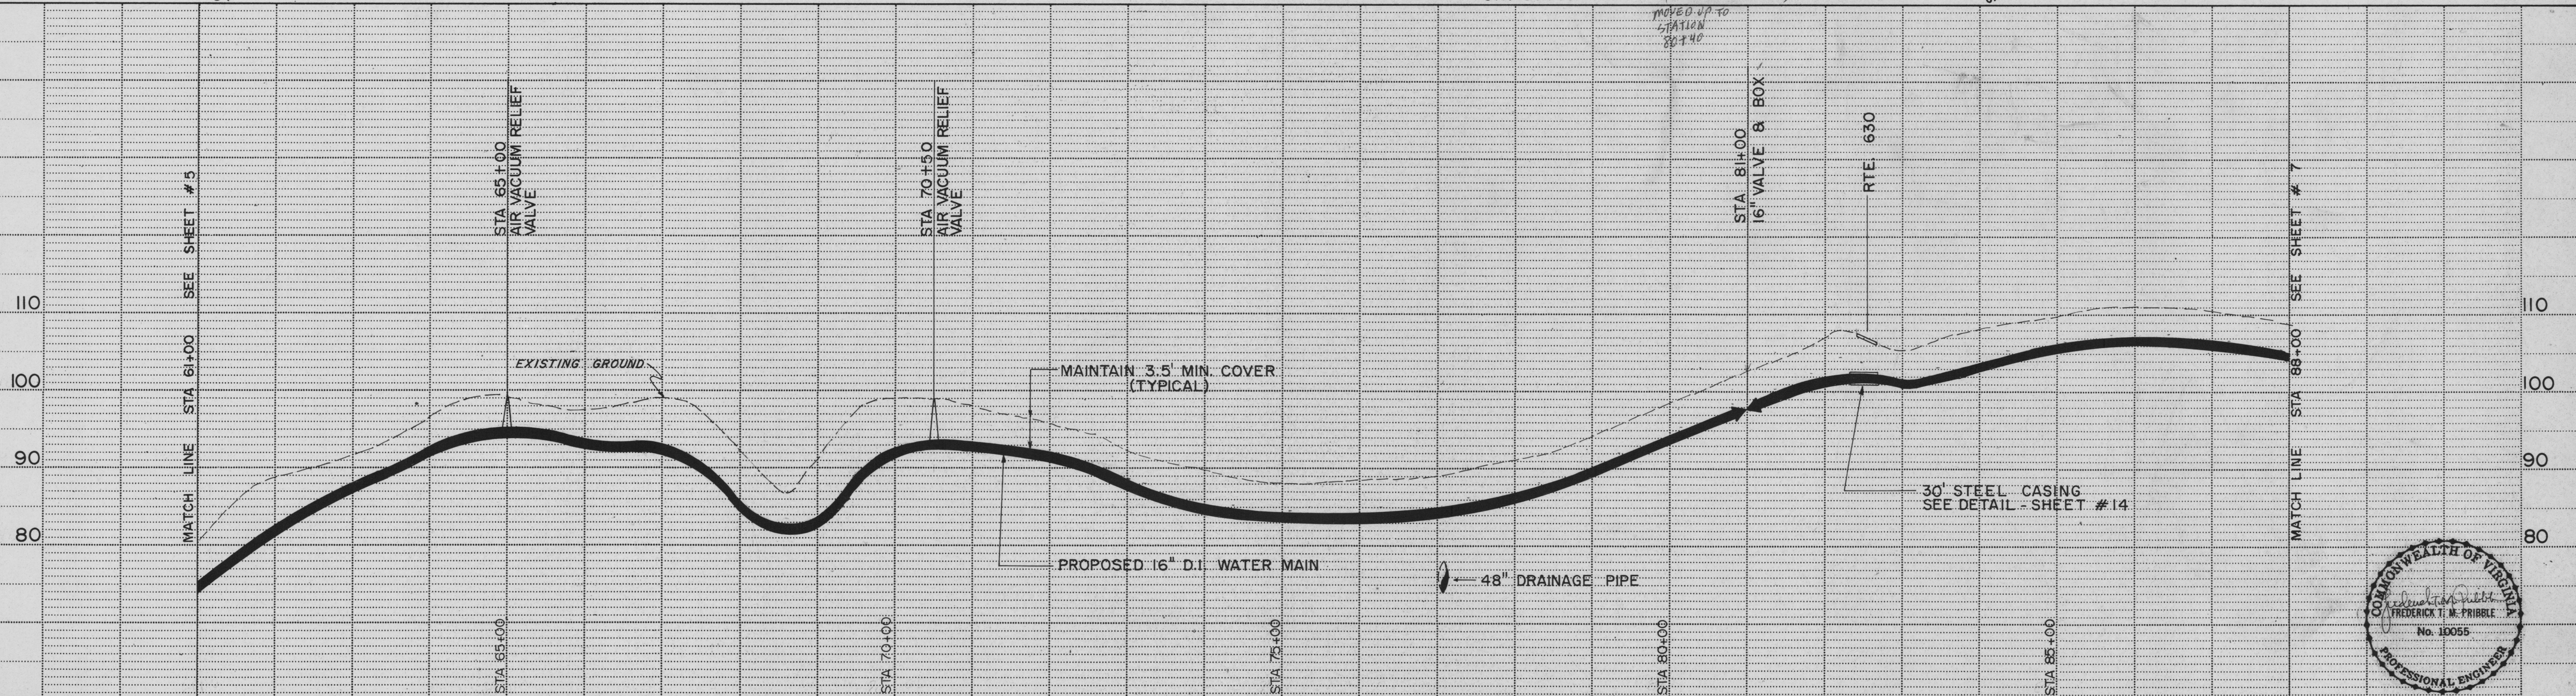

DRAPER - ADEN ASSOCIATES, INC.
 ENGINEERS · SURVEYORS · PLANNERS
 RICHMOND, VIRGINIA

DESIGNED FTP
 DRAWN MWS
 CHECKED JNL
 DATE 9/21/87

TEMPLE AVENUE WATER LINE EXTENSION
 COUNTY OF PRINCE GEORGE, VIRGINIA

REVISIONS
 3/8/88
 6/2/88

SCALE: 1" = 100' HORZ.
 1" = 10' VERT.

PLAN N° T-20057

SHEET 6 OF 17