


CURVE TABLE

C	CH BEARING	CH	R	Δ	L	T
1	S 43°59'50"W	35.36'	25.00'	90°00'00"	39.27'	25.00'
2	N 46°00'10"W	35.36'	25.00'	90°00'00"	39.27'	25.00'
3	N 46°00'10"W	35.36'	25.00'	90°00'00"	39.27'	25.00'
4	S 43°59'50"W	35.36'	25.00'	90°00'00"	39.27'	25.00'
5	N 88°28'16"W	81.97'	927.88'	05°03'48"	82.00'	41.03'
6	N 82°09'27"W	122.41'	927.88'	07°33'51"	122.50'	81.34'
7	N 73°43'26"W	150.50'	927.88'	09°18'11"	150.66'	75.50'
8	N 24°04'20"W	35.36'	25.00'	90°00'00"	39.27'	25.00'
9	N 88°06'41"W	98.66'	977.88'	05°48'59"	98.70'	49.39'
10	N 81°33'28"W	124.91'	977.88'	07°19'28"	125.00'	82.59'
11	N 73°29'03"W	150.45'	977.88'	08°49'25"	150.59'	75.45'
12	S 65°55'40"W	35.36'	25.00'	90°00'00"	39.27'	25.00'
13	S 22°02'04"W	34.84'	896.90'	02°12'48"	34.84'	17.32'
14	S 27°22'22"W	132.38'	896.90'	08°27'52"	132.50'	66.37'
15	S 32°41'58"W	34.27'	896.91'	02°11'22"	34.27'	17.14'

TANGENT TABLE

T	BEARING	L
1	N 88°59'50"E	28.10'
2	N 88°59'50"E	28.10'
3	N 33°47'40"E	53.80'
4	N 20°55'40"E	84.31'

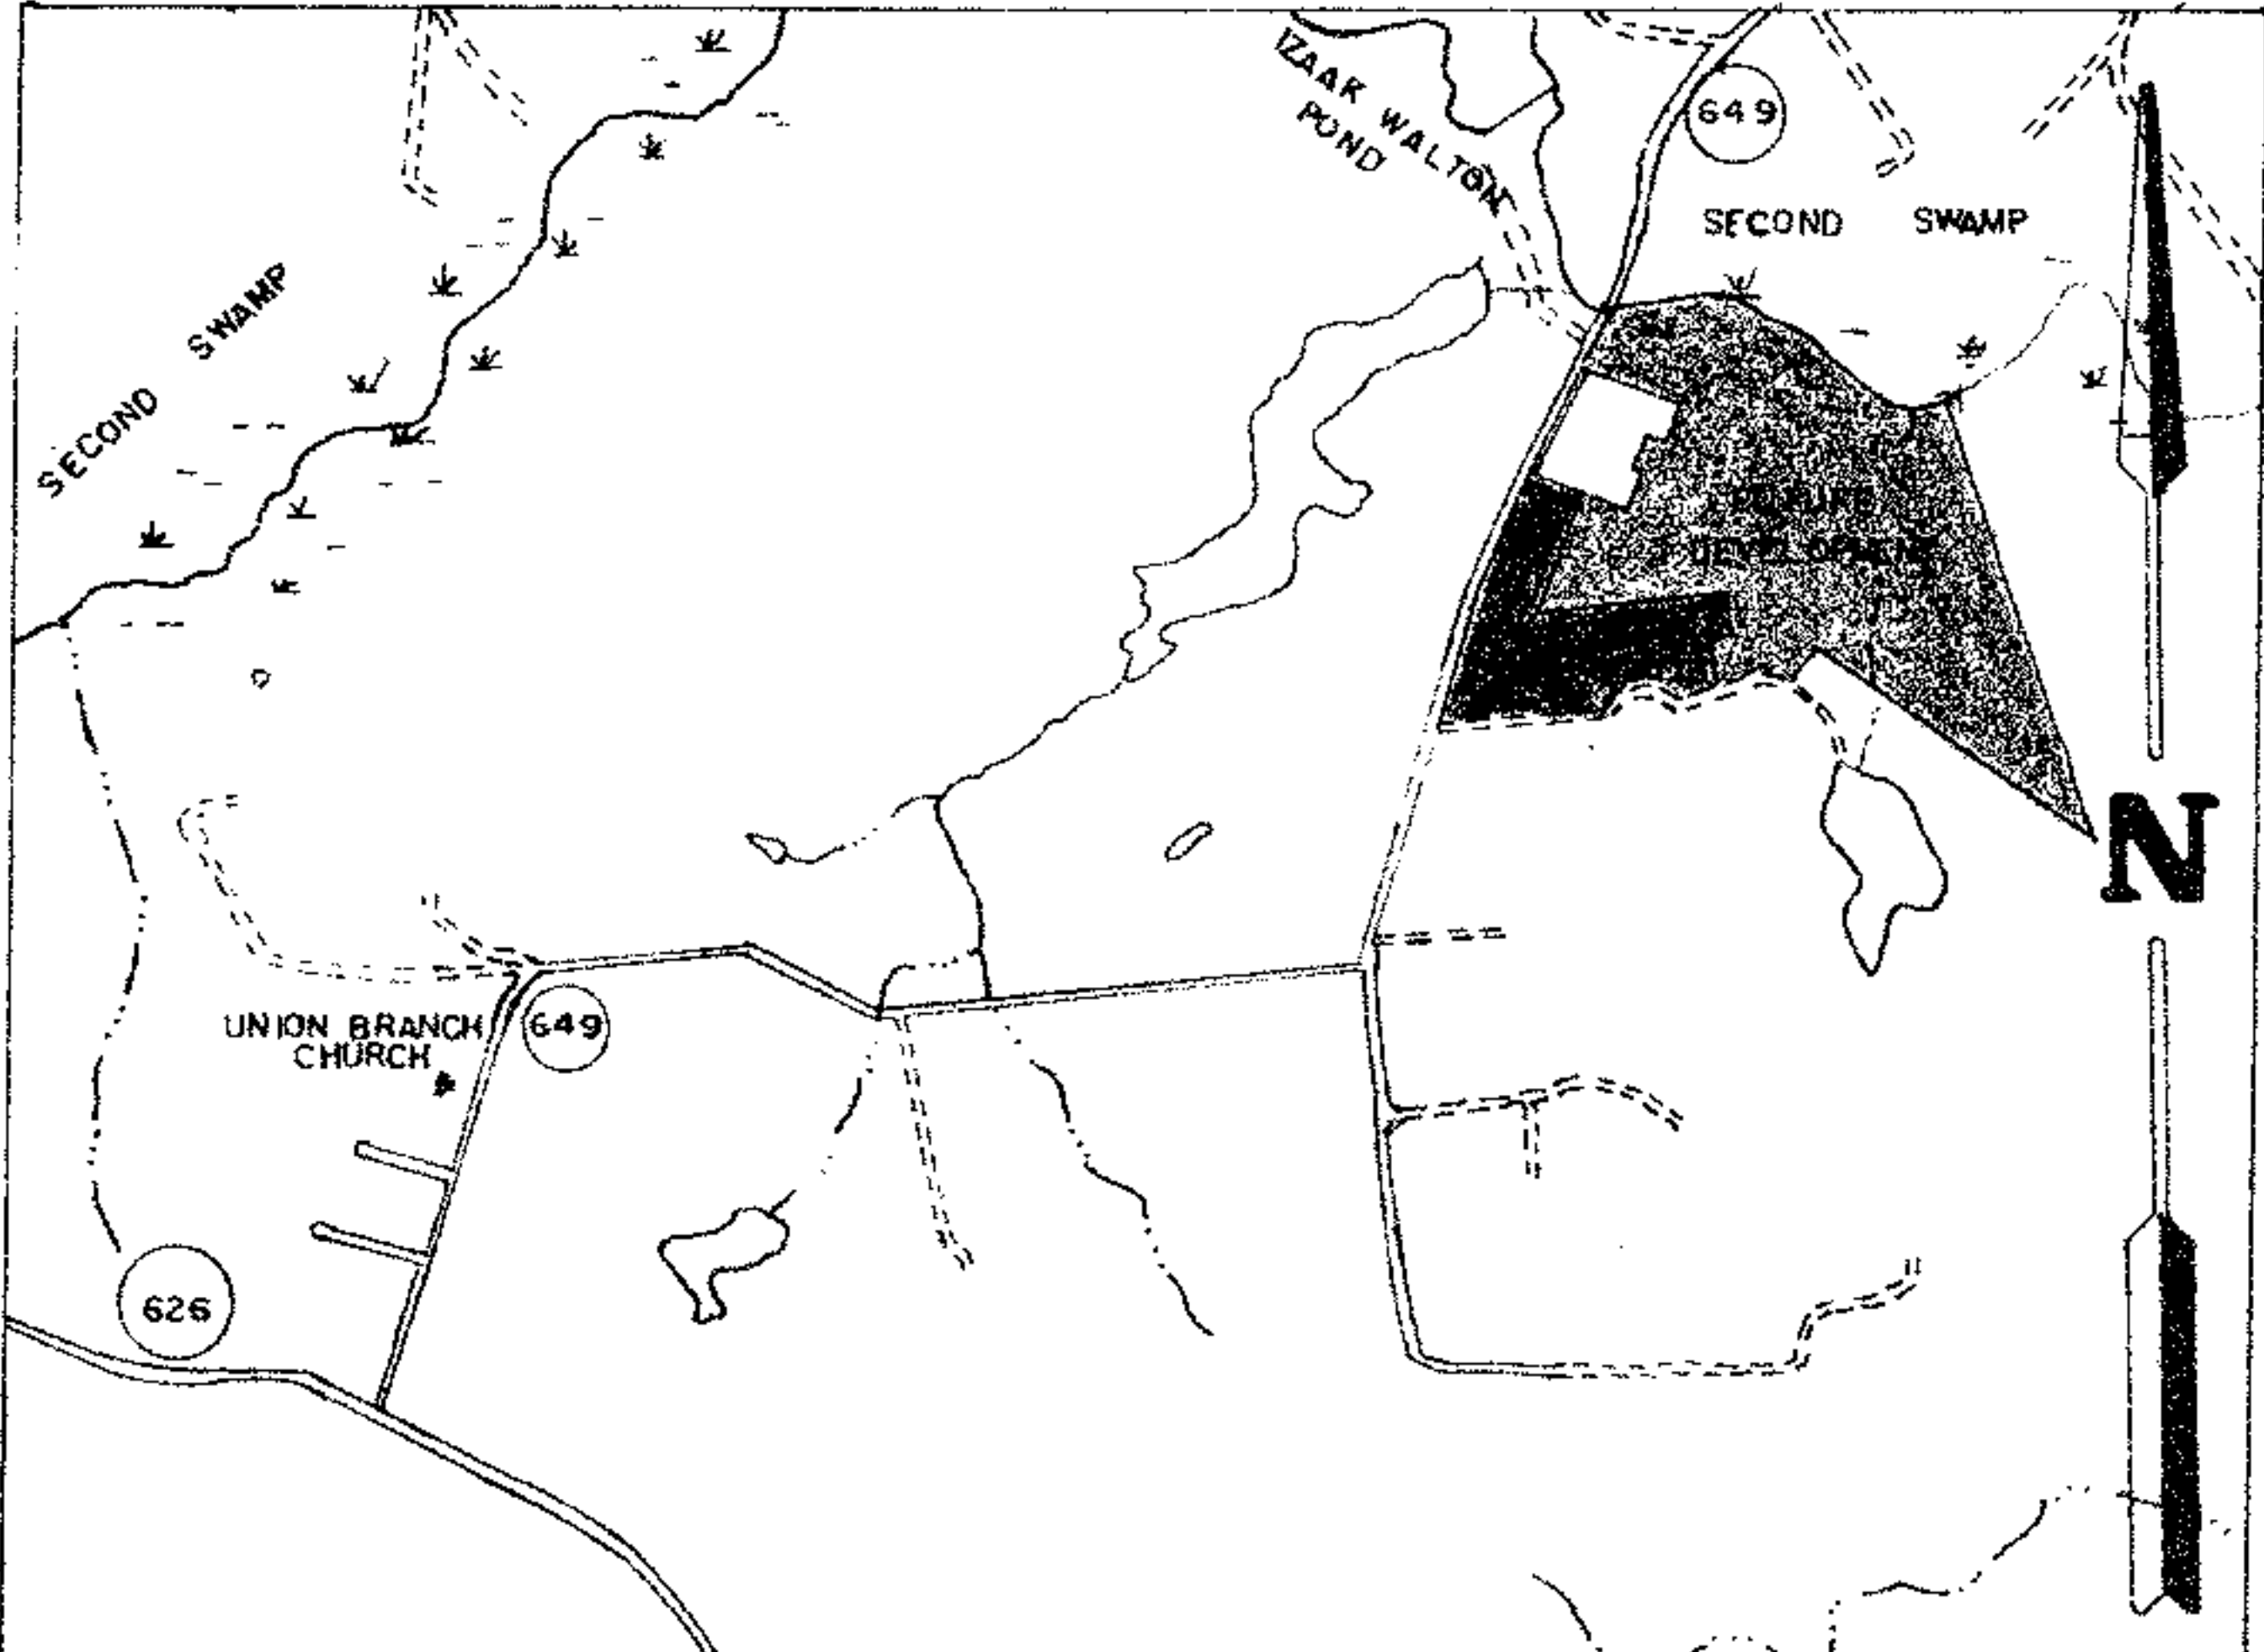

PLAT OF
 TEMPLE ESTATES
 SUBDIVISION
 SECTION ONE
 RIVES DISTRICT
 PRINCE GEORGE COUNTY, VIRGINIA

SCALE: 1" = 100' SEPTEMBER 3, 1975

CHARLES C. TOWNES & ASSOCIATES
 CIVIL ENGINEERS, PLANNERS, LAND SURVEYORS
 COLONIAL HEIGHTS, VIRGINIA